

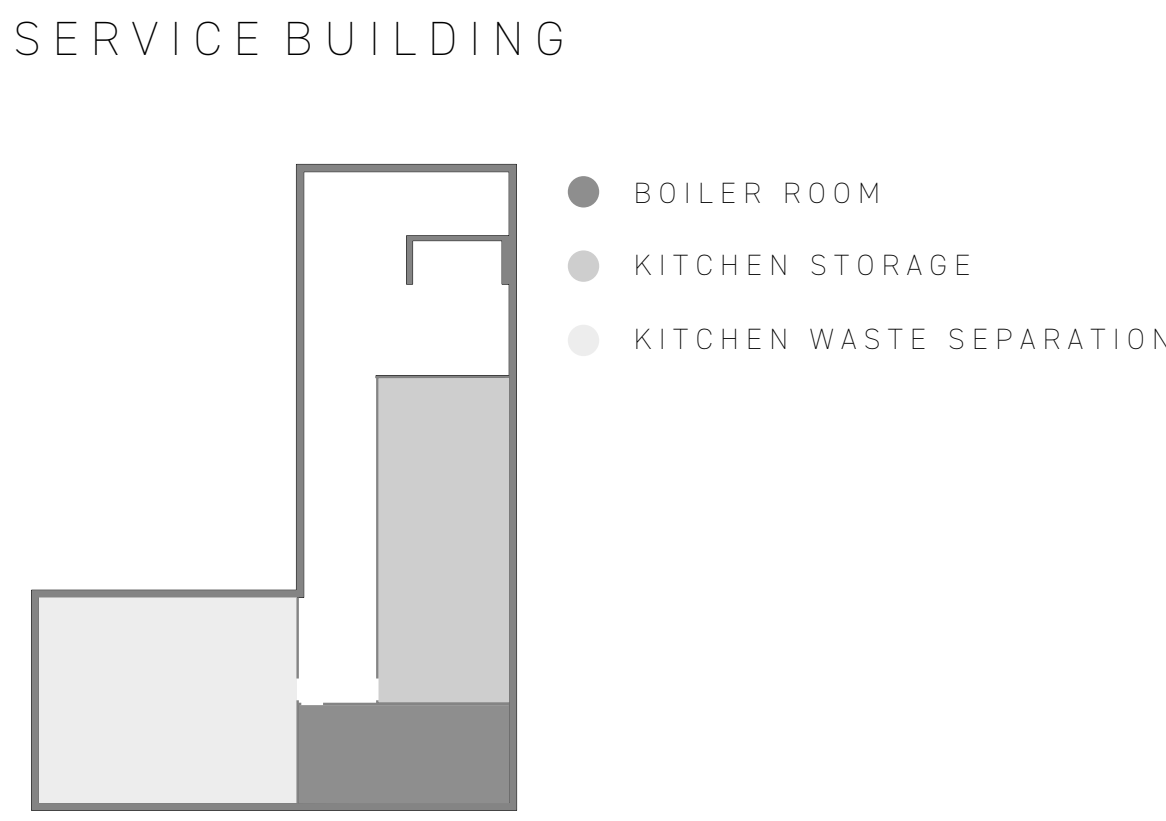
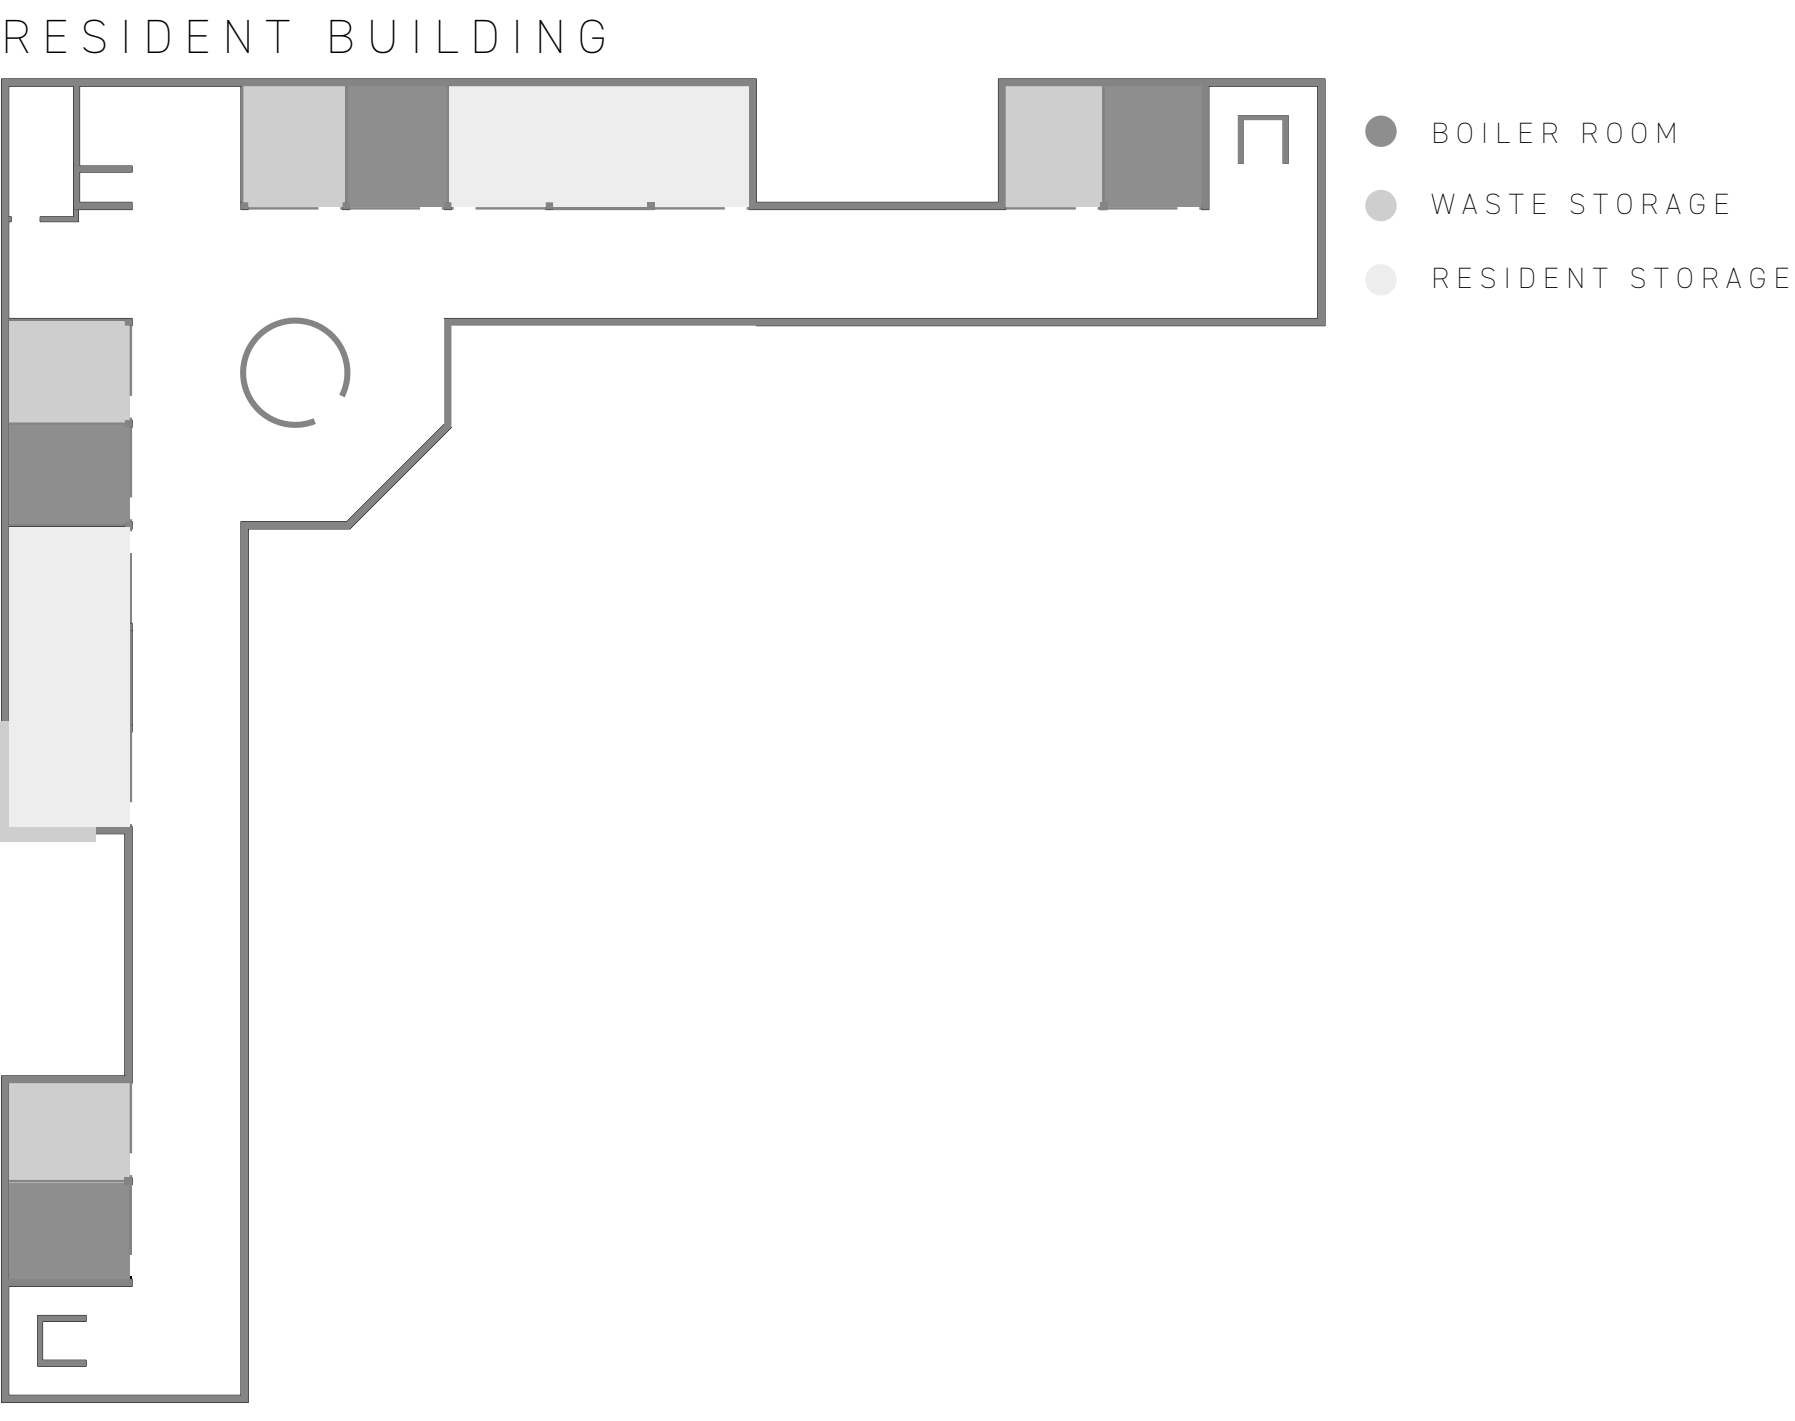
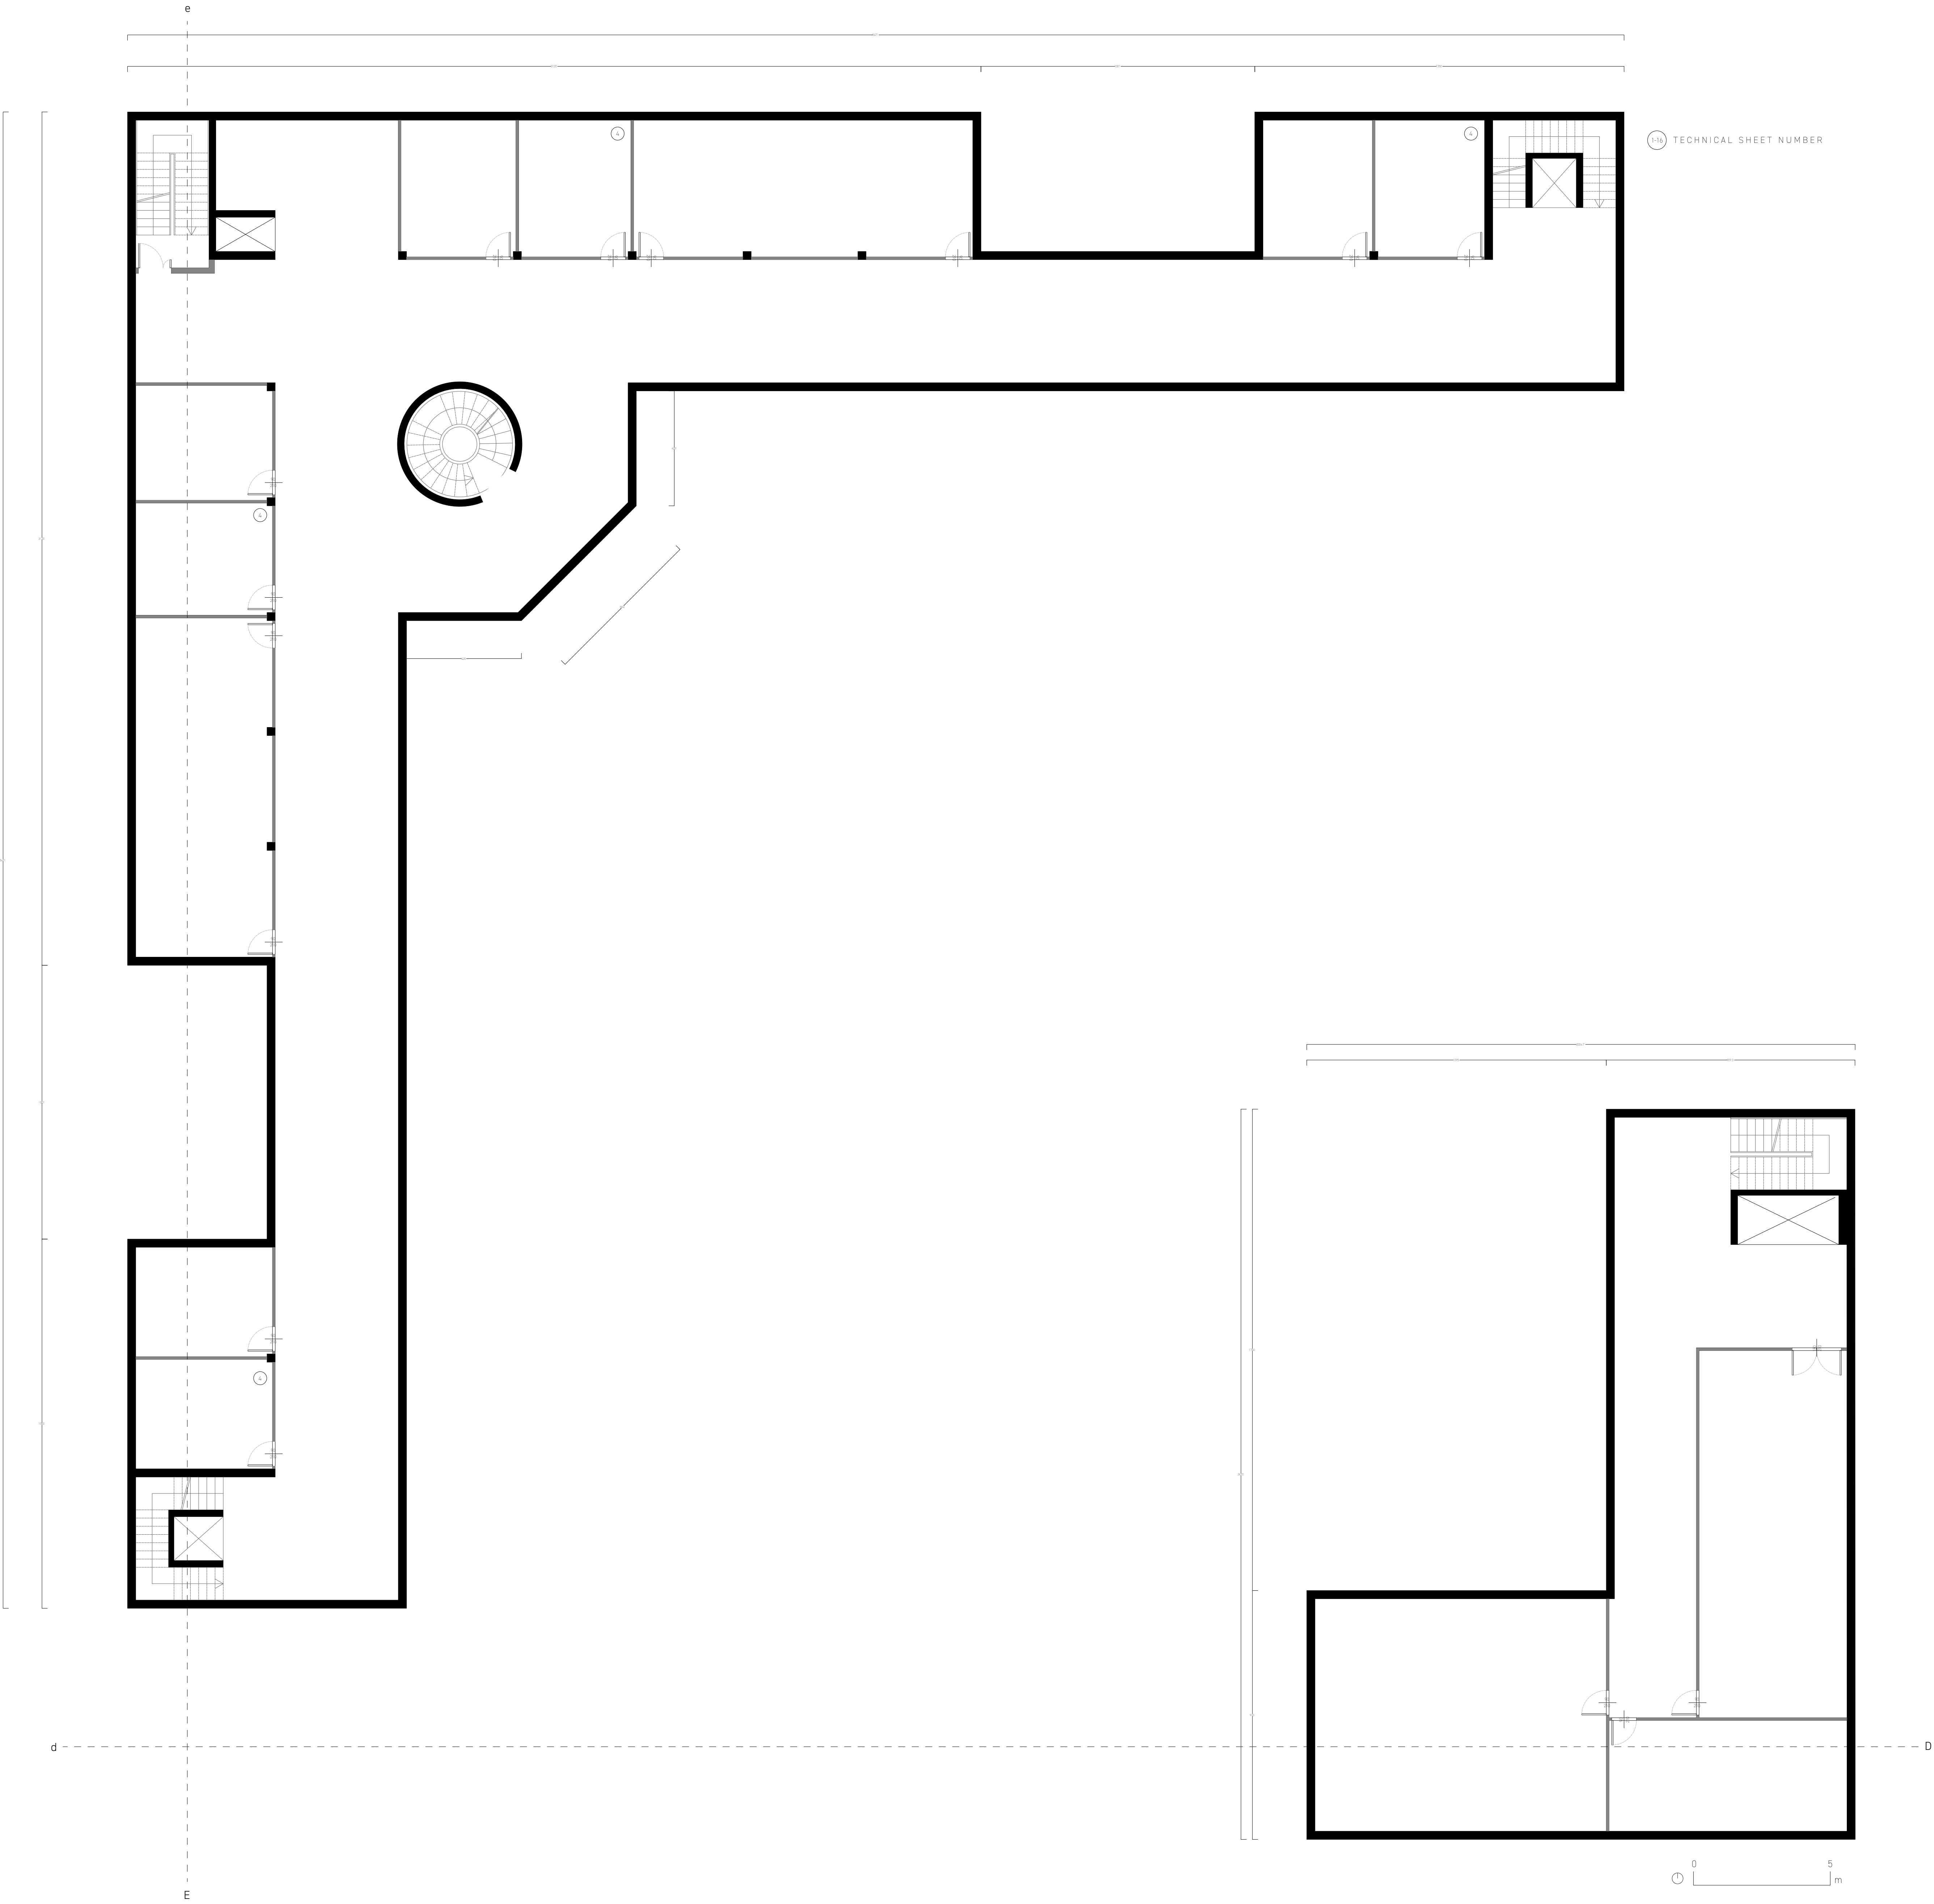




UNDER-GROUND FLOOR PLAN 1:100

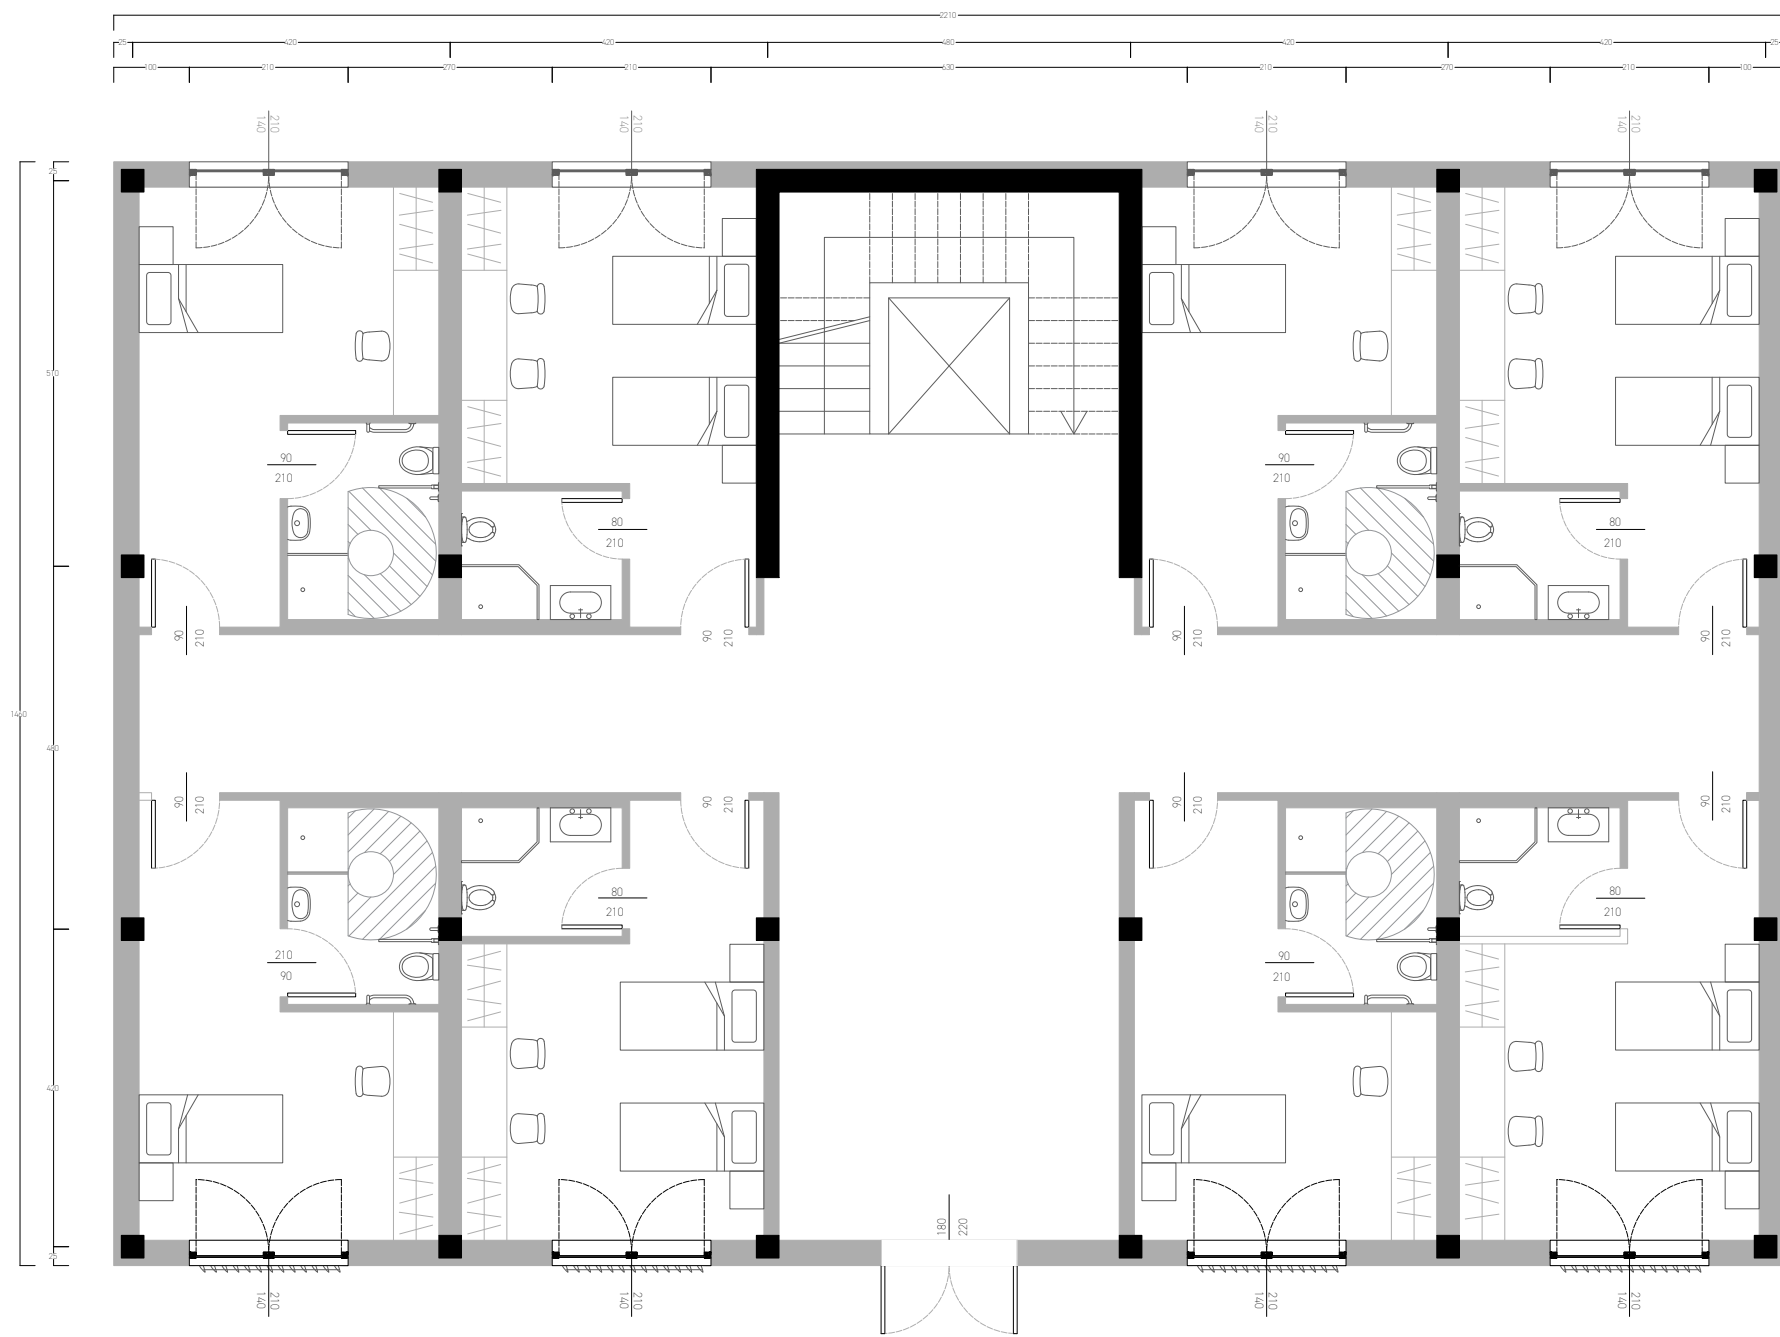


GROUND FLOOR PLAN 1:100

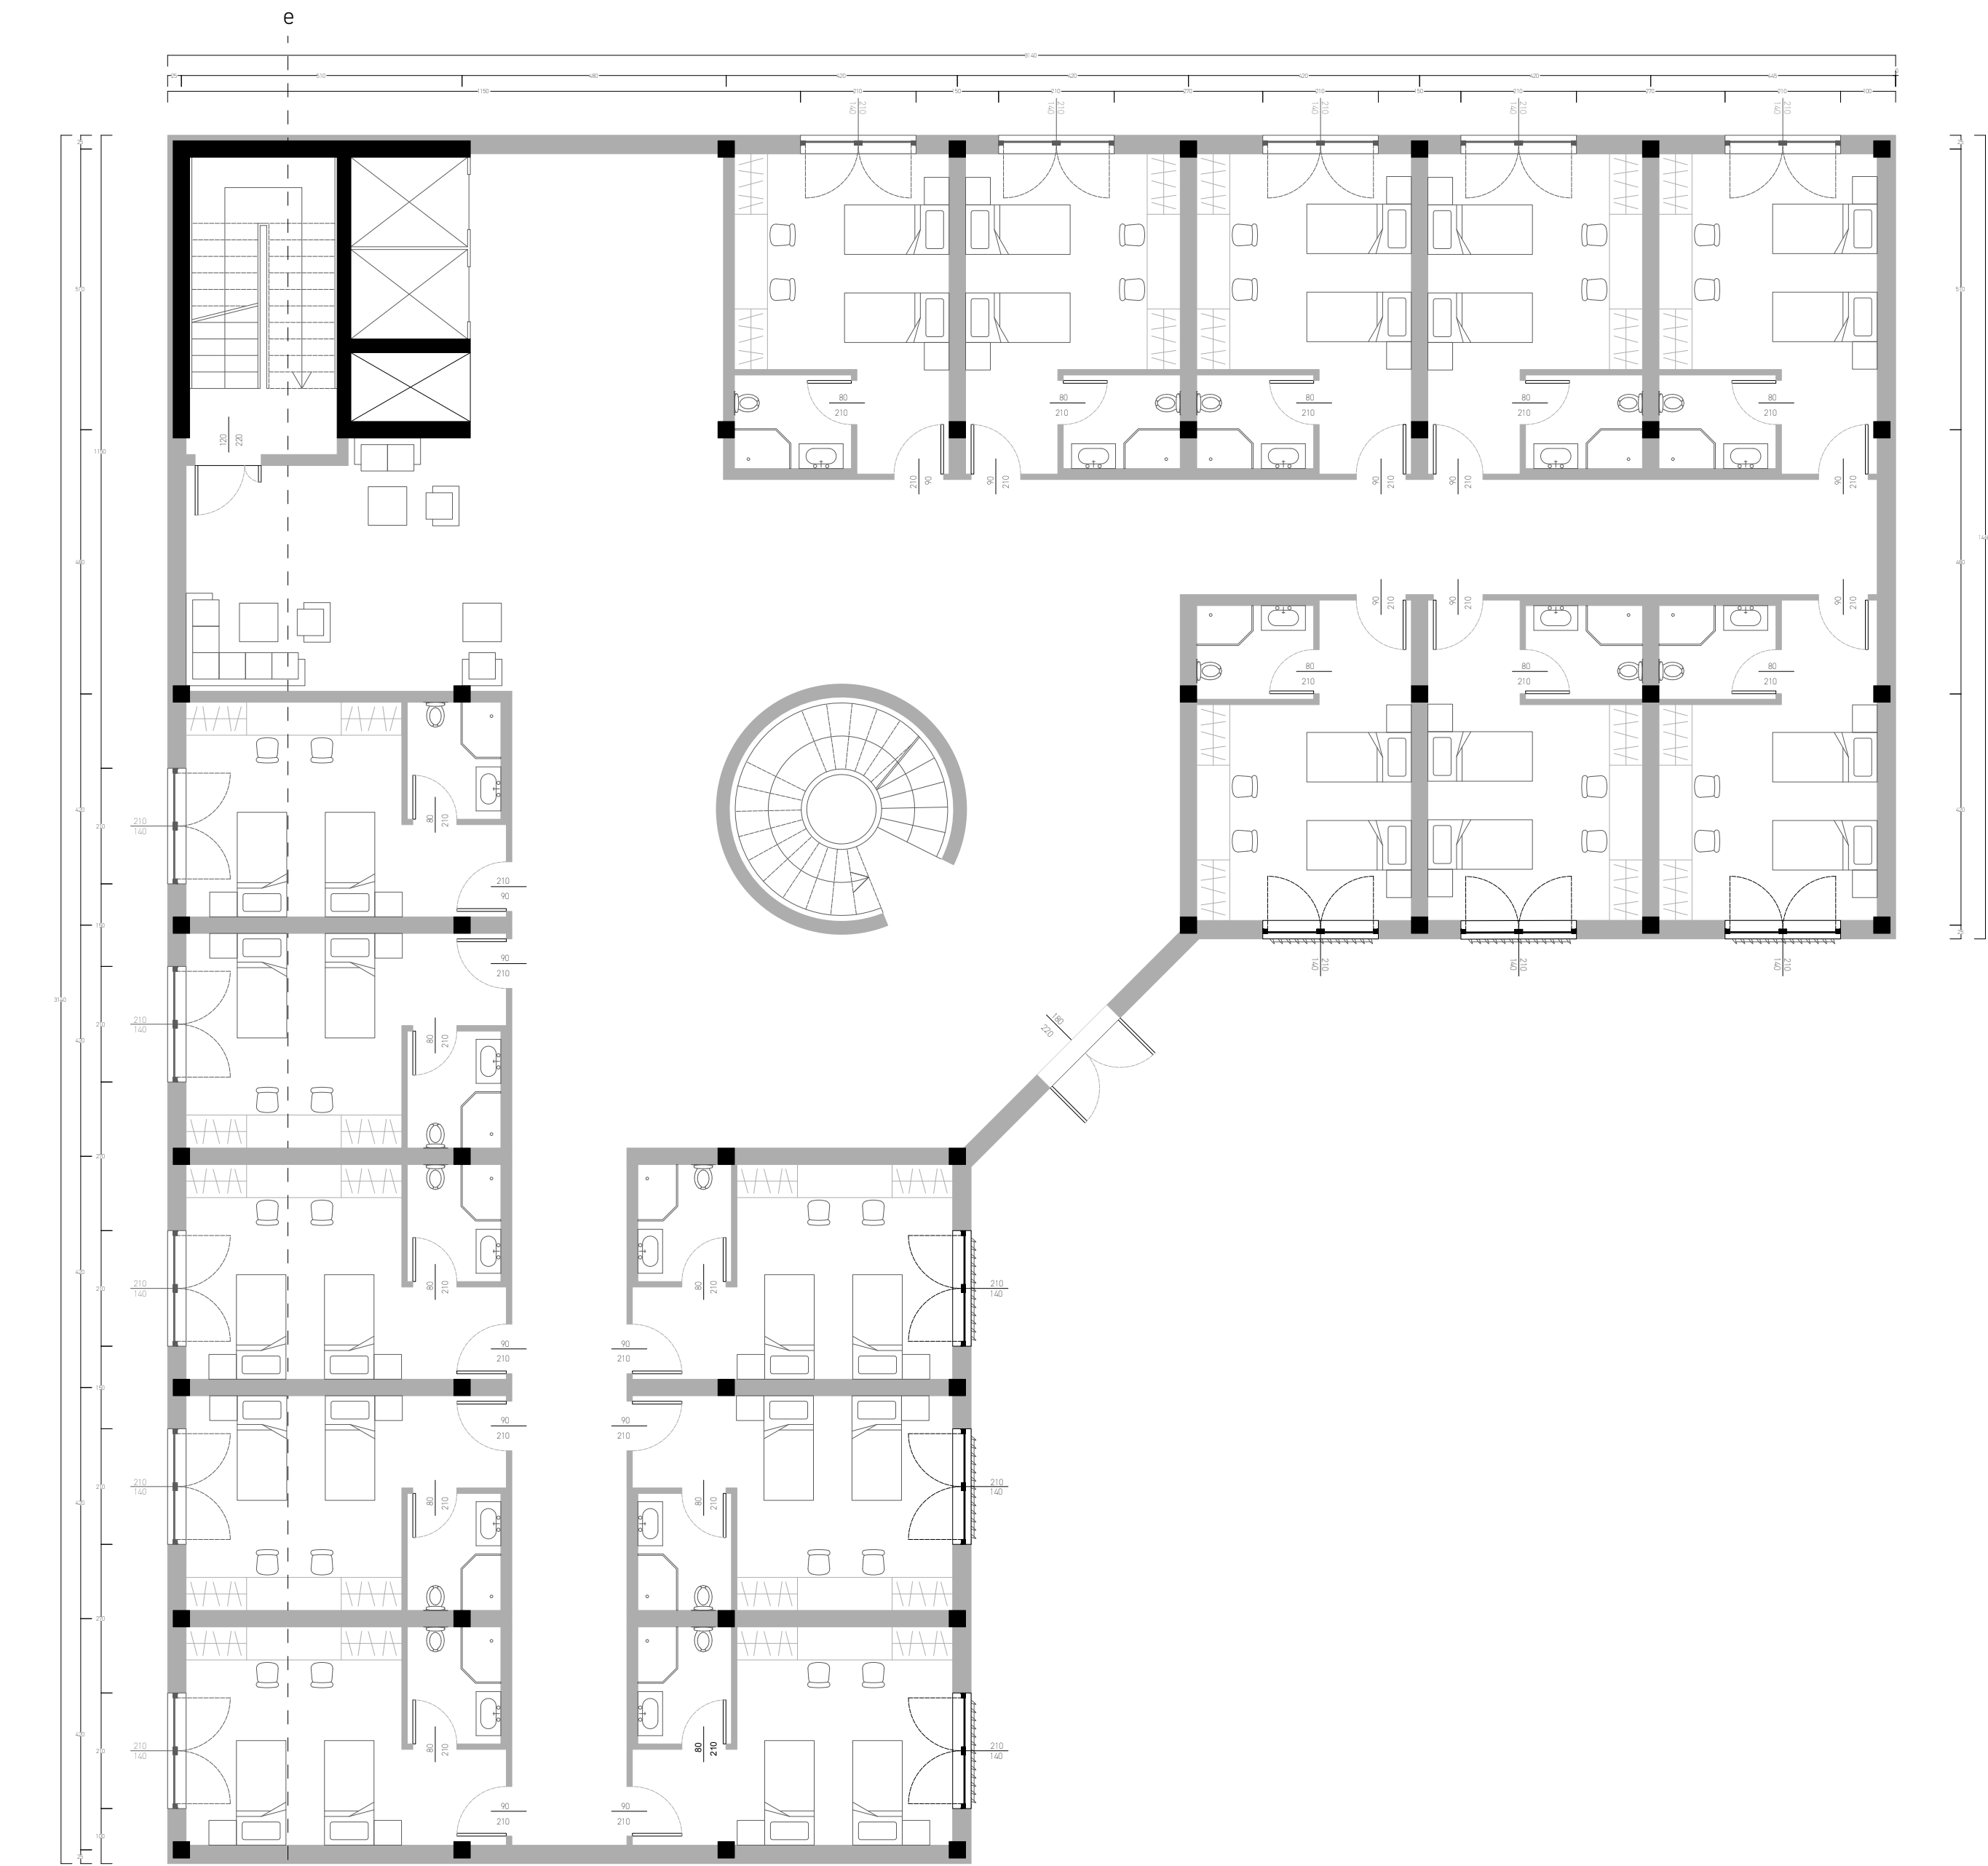


ROOM DIAGRAM

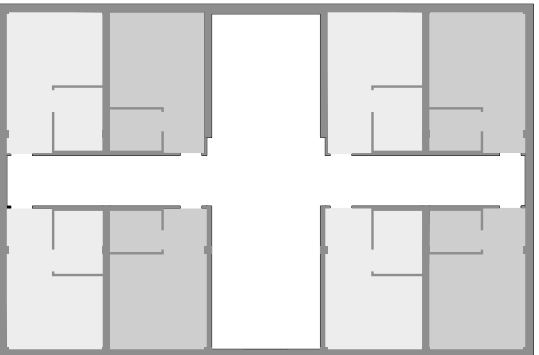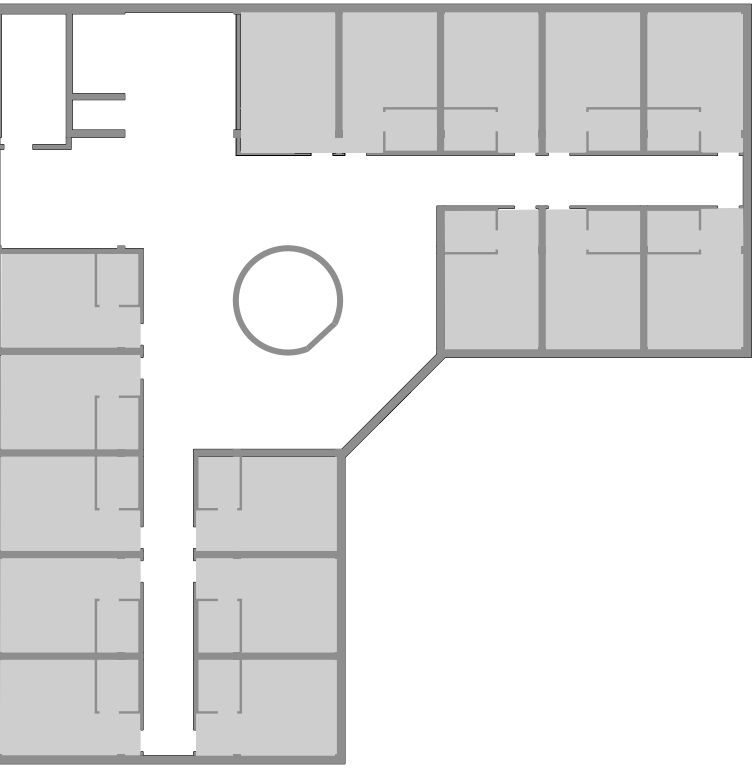



- DOUBLE ROOMS
- SINGLE / DISABLED ROOMS

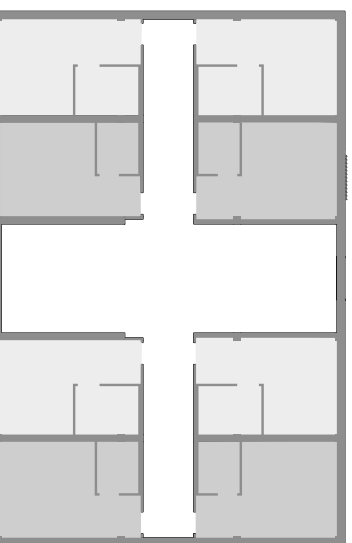


SERVICE BUILDING

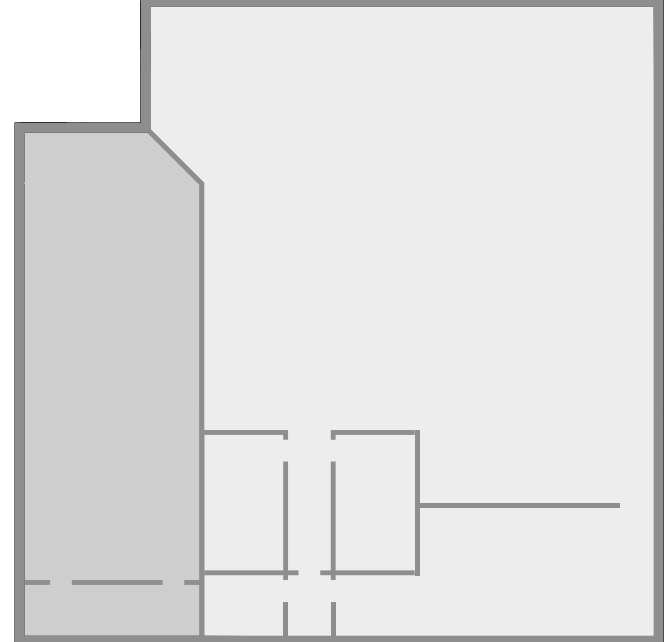


- GENERAL STORE
- CAFETERIA GROUND FLOOR

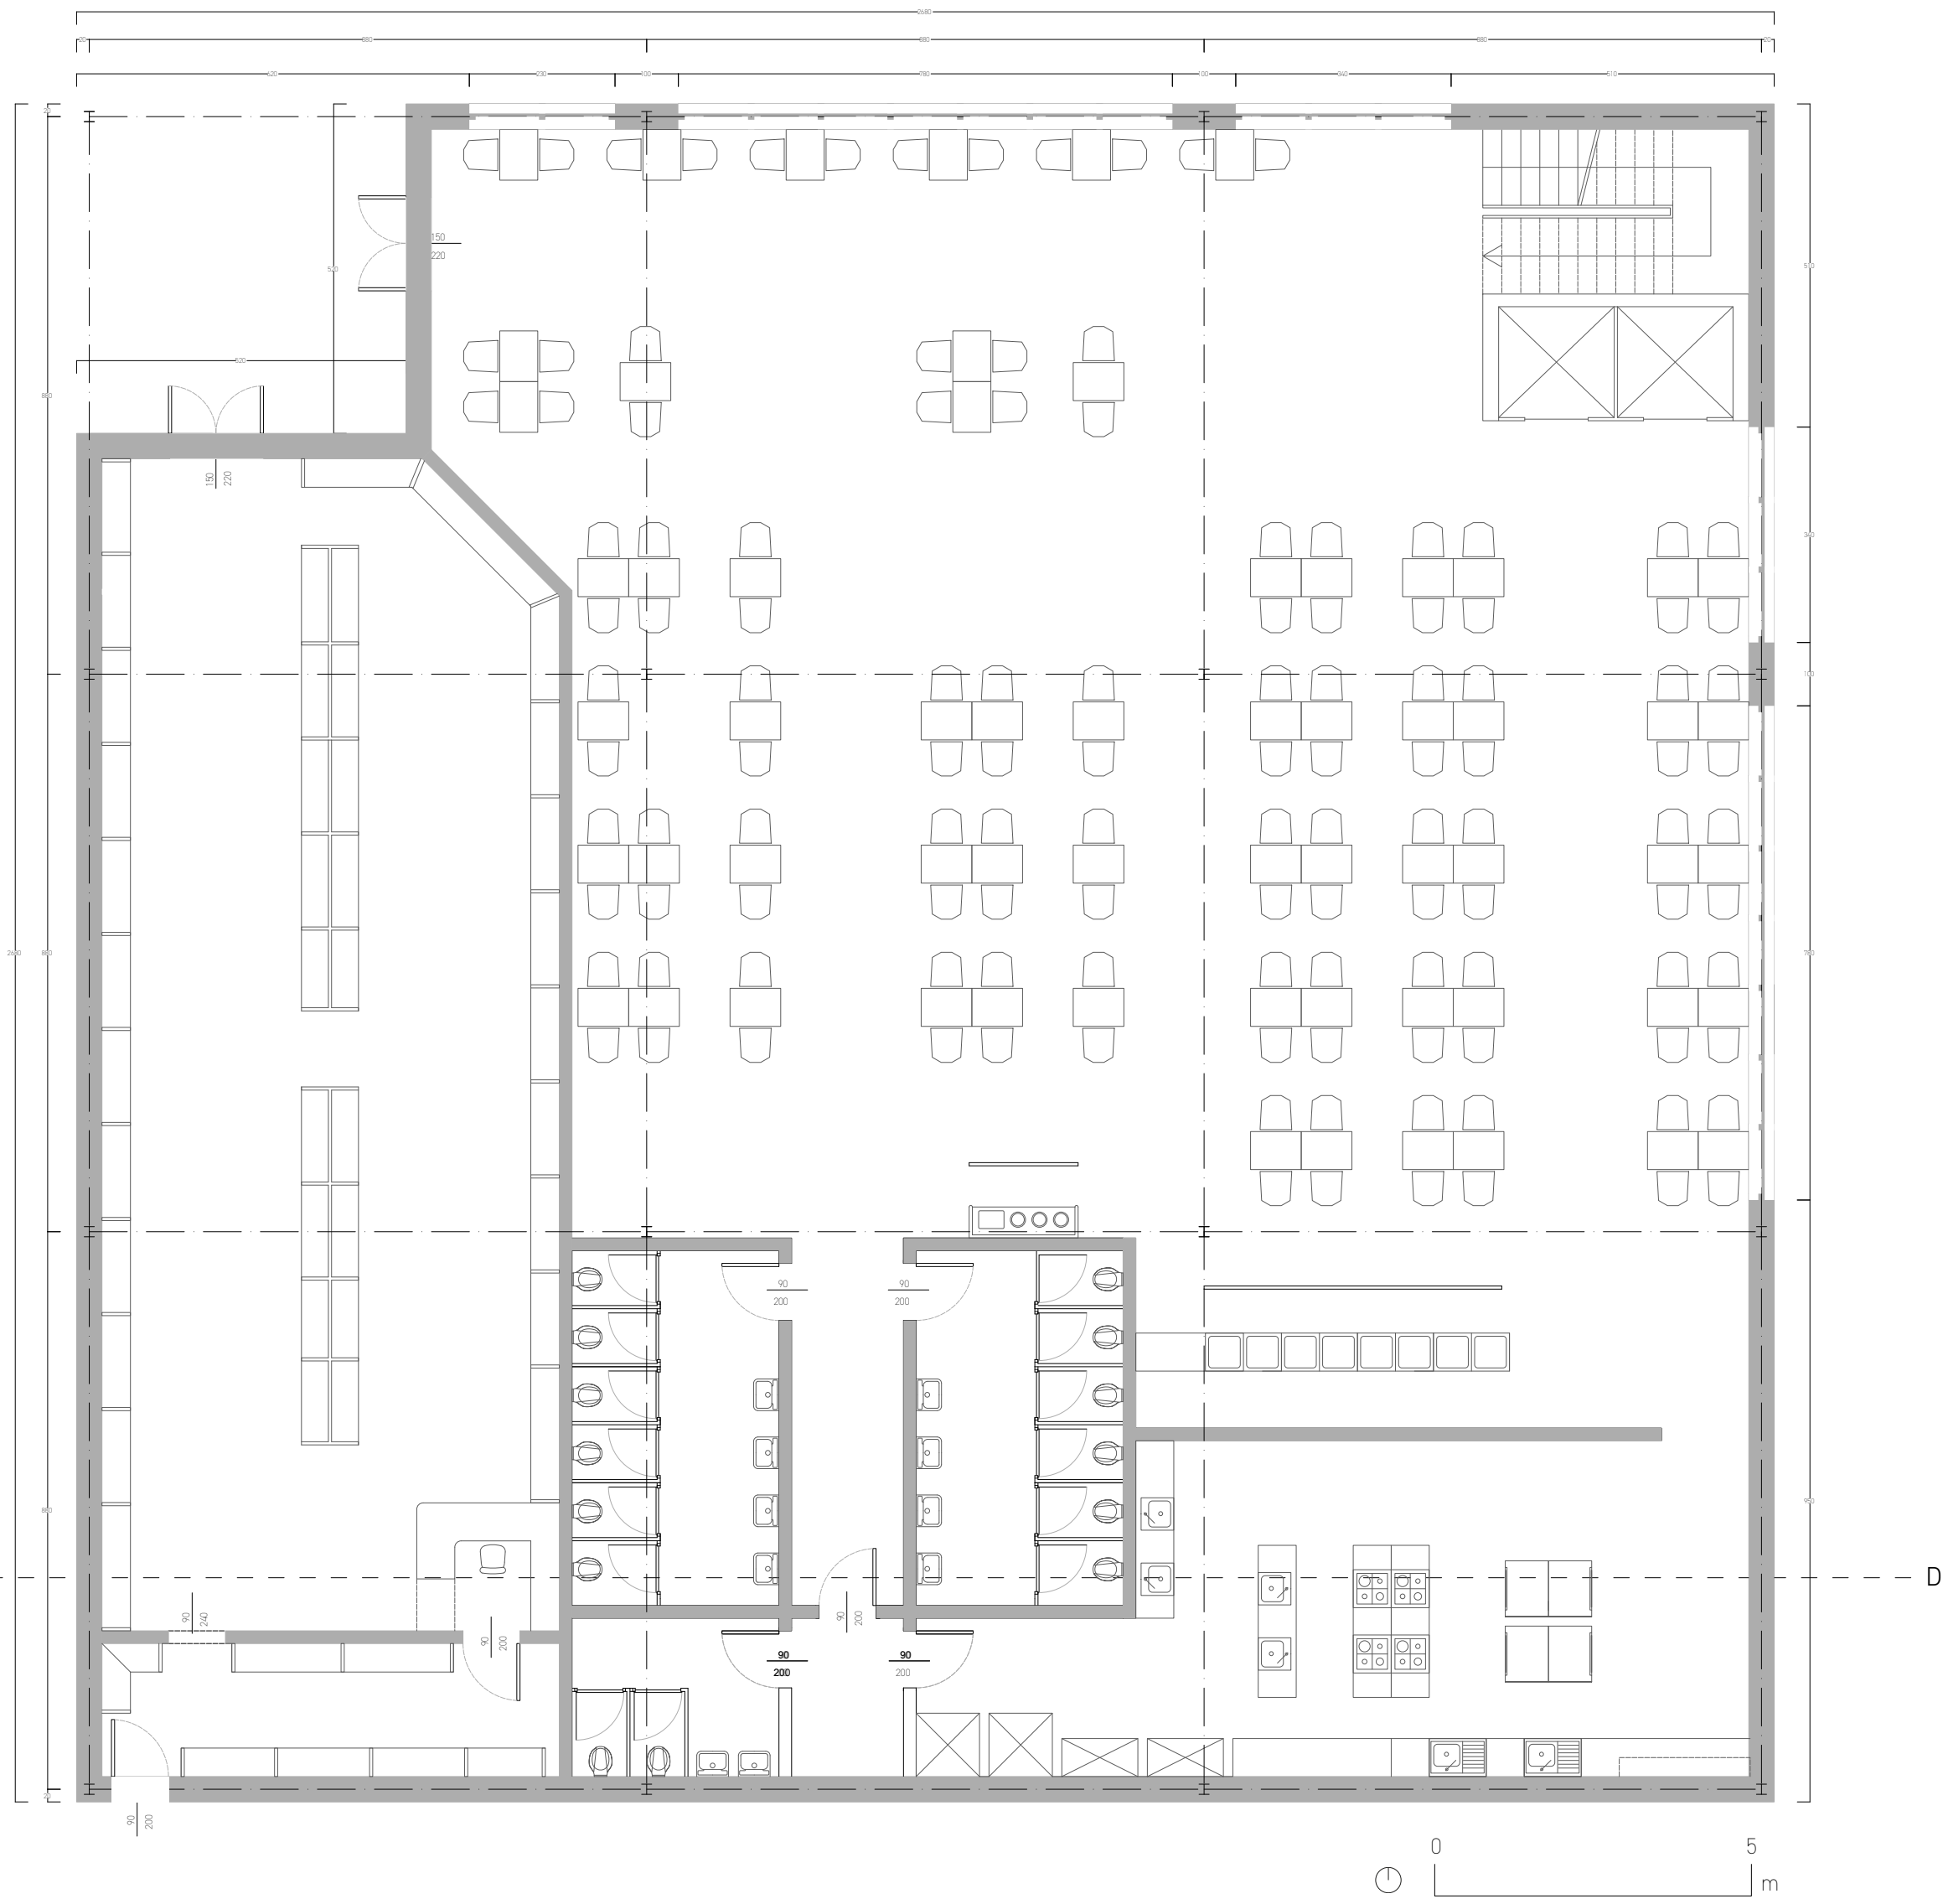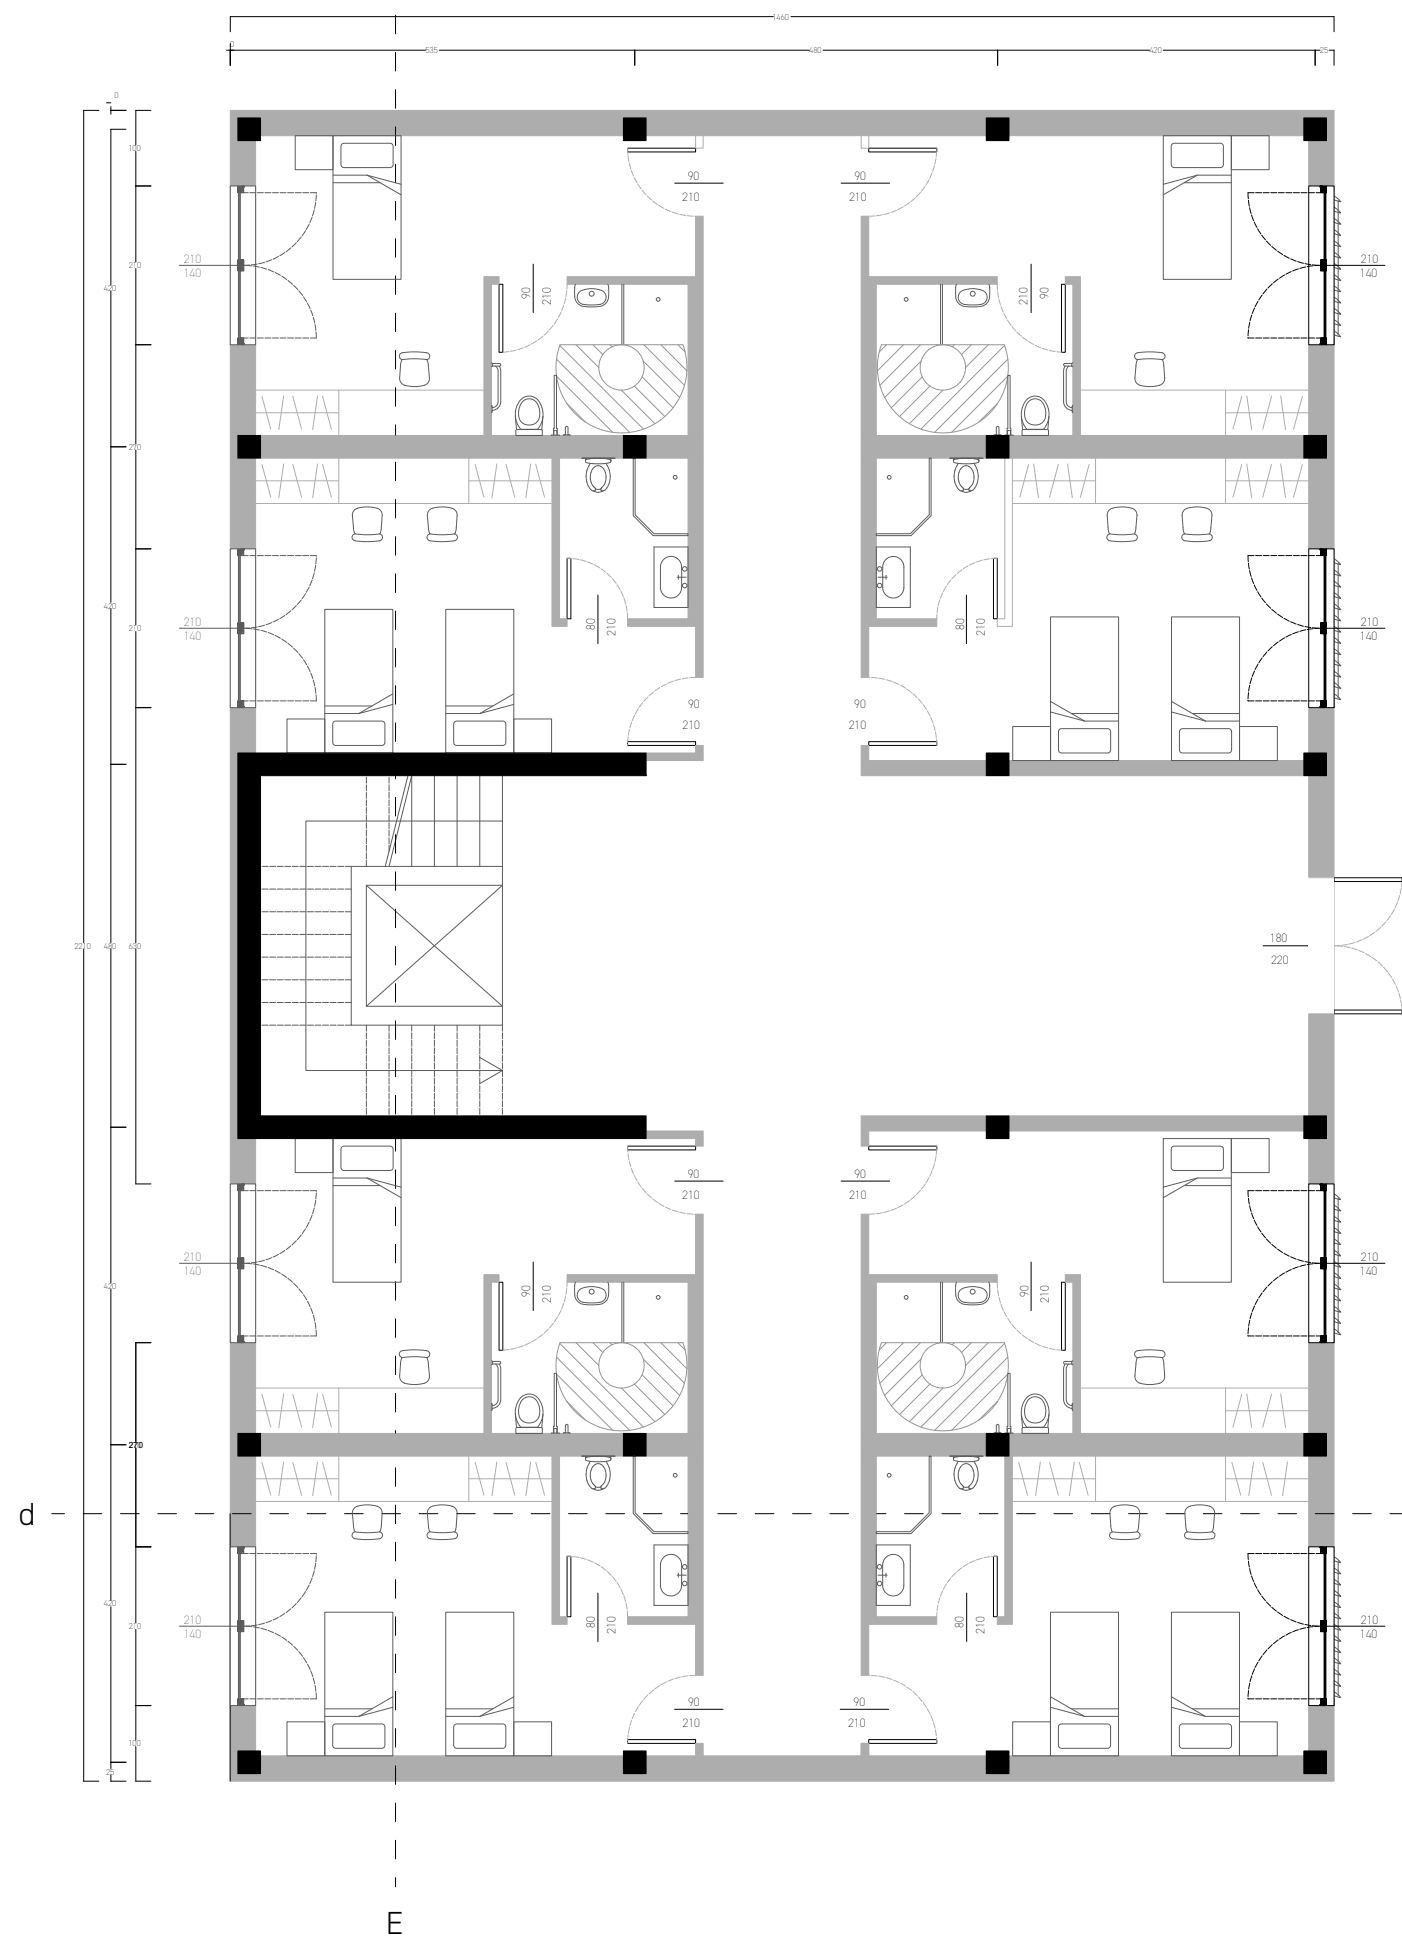


TYPE-FLOOR PLAN 1:100

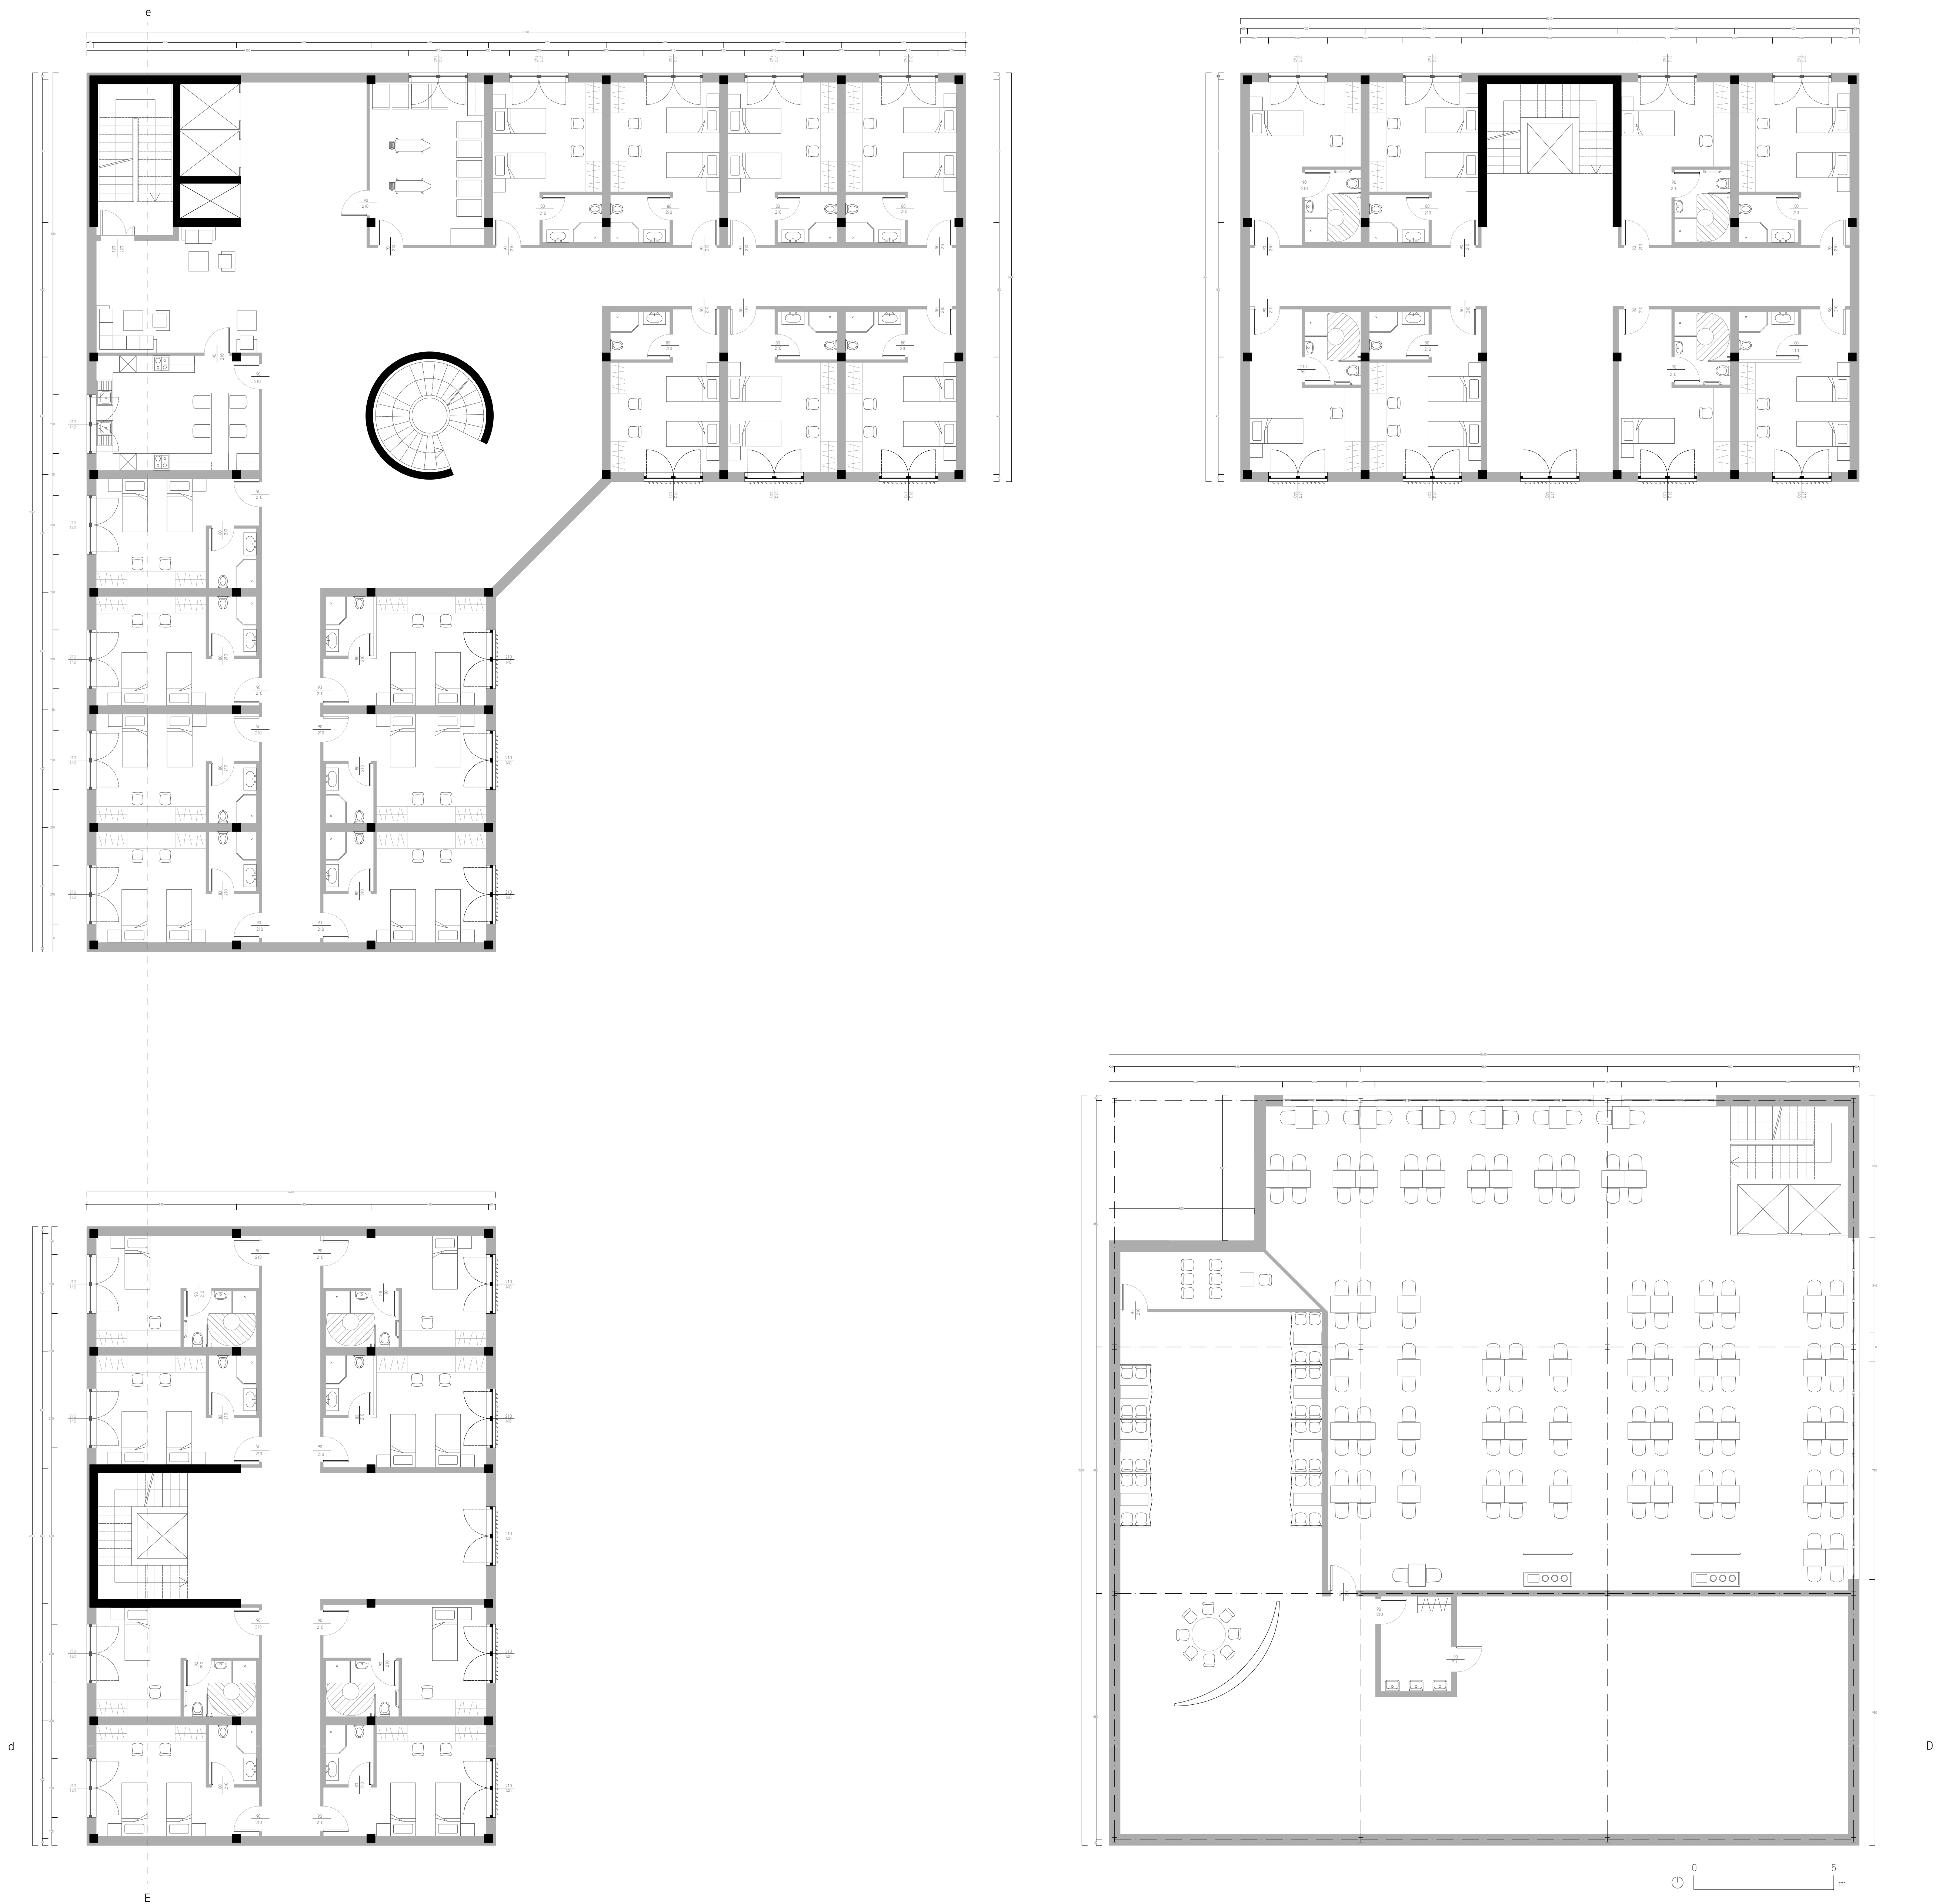


ROOM DIAGRAM

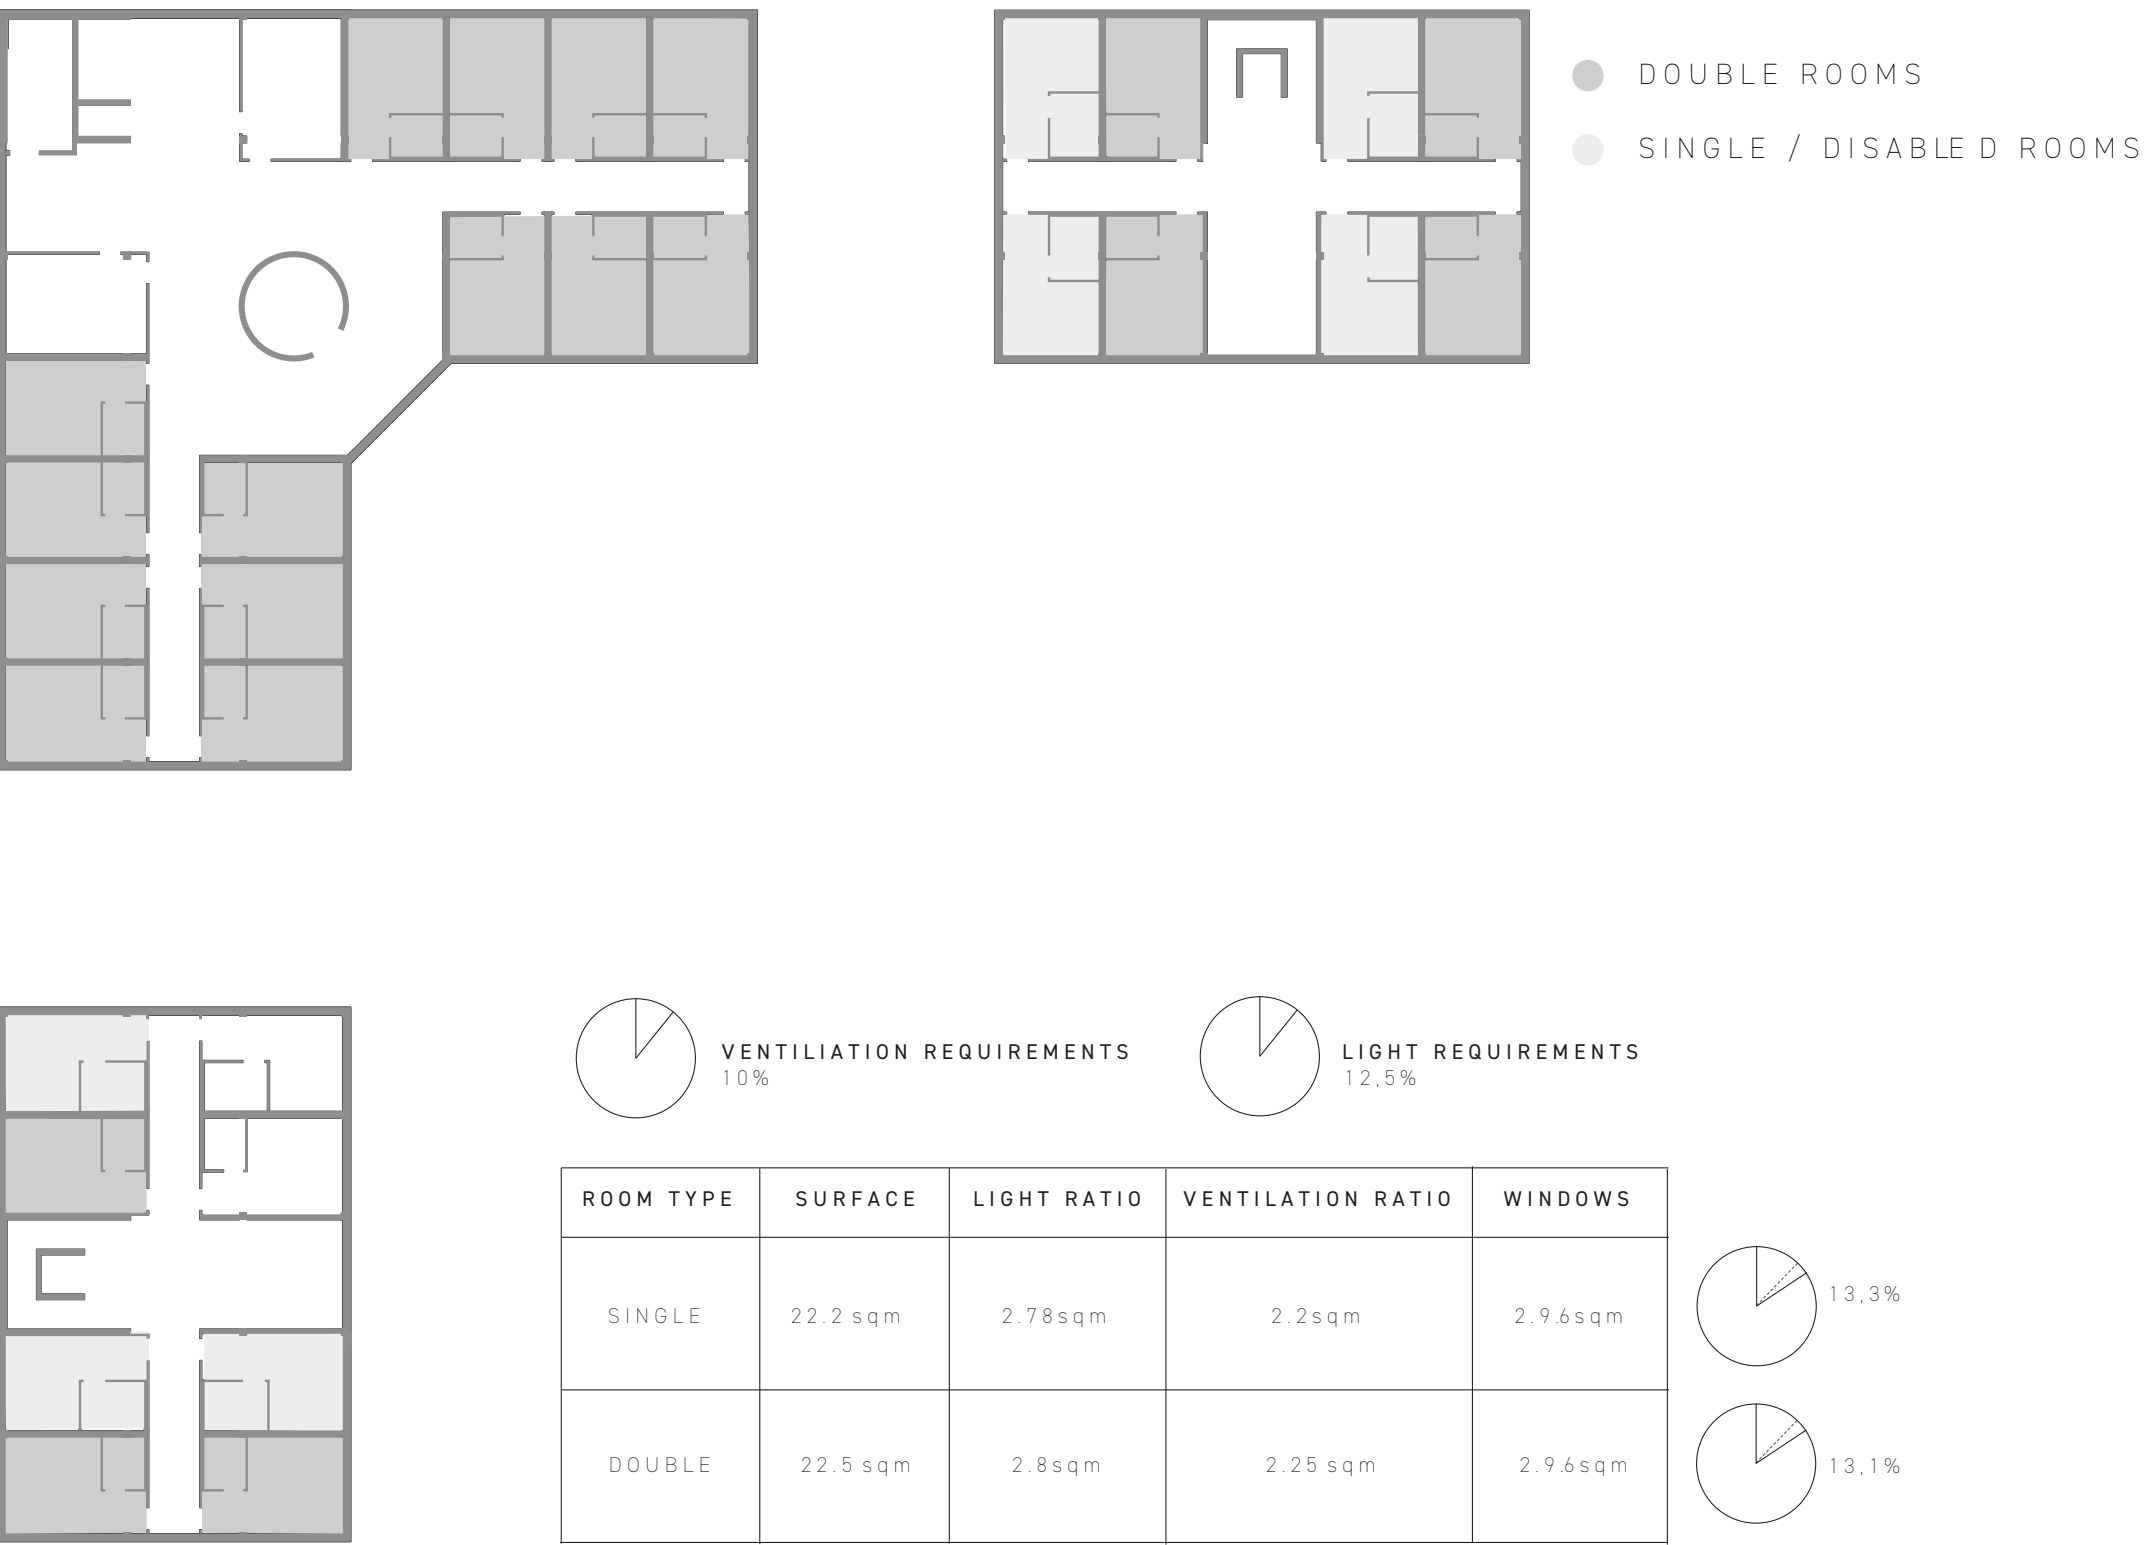

SERVICE AREAS

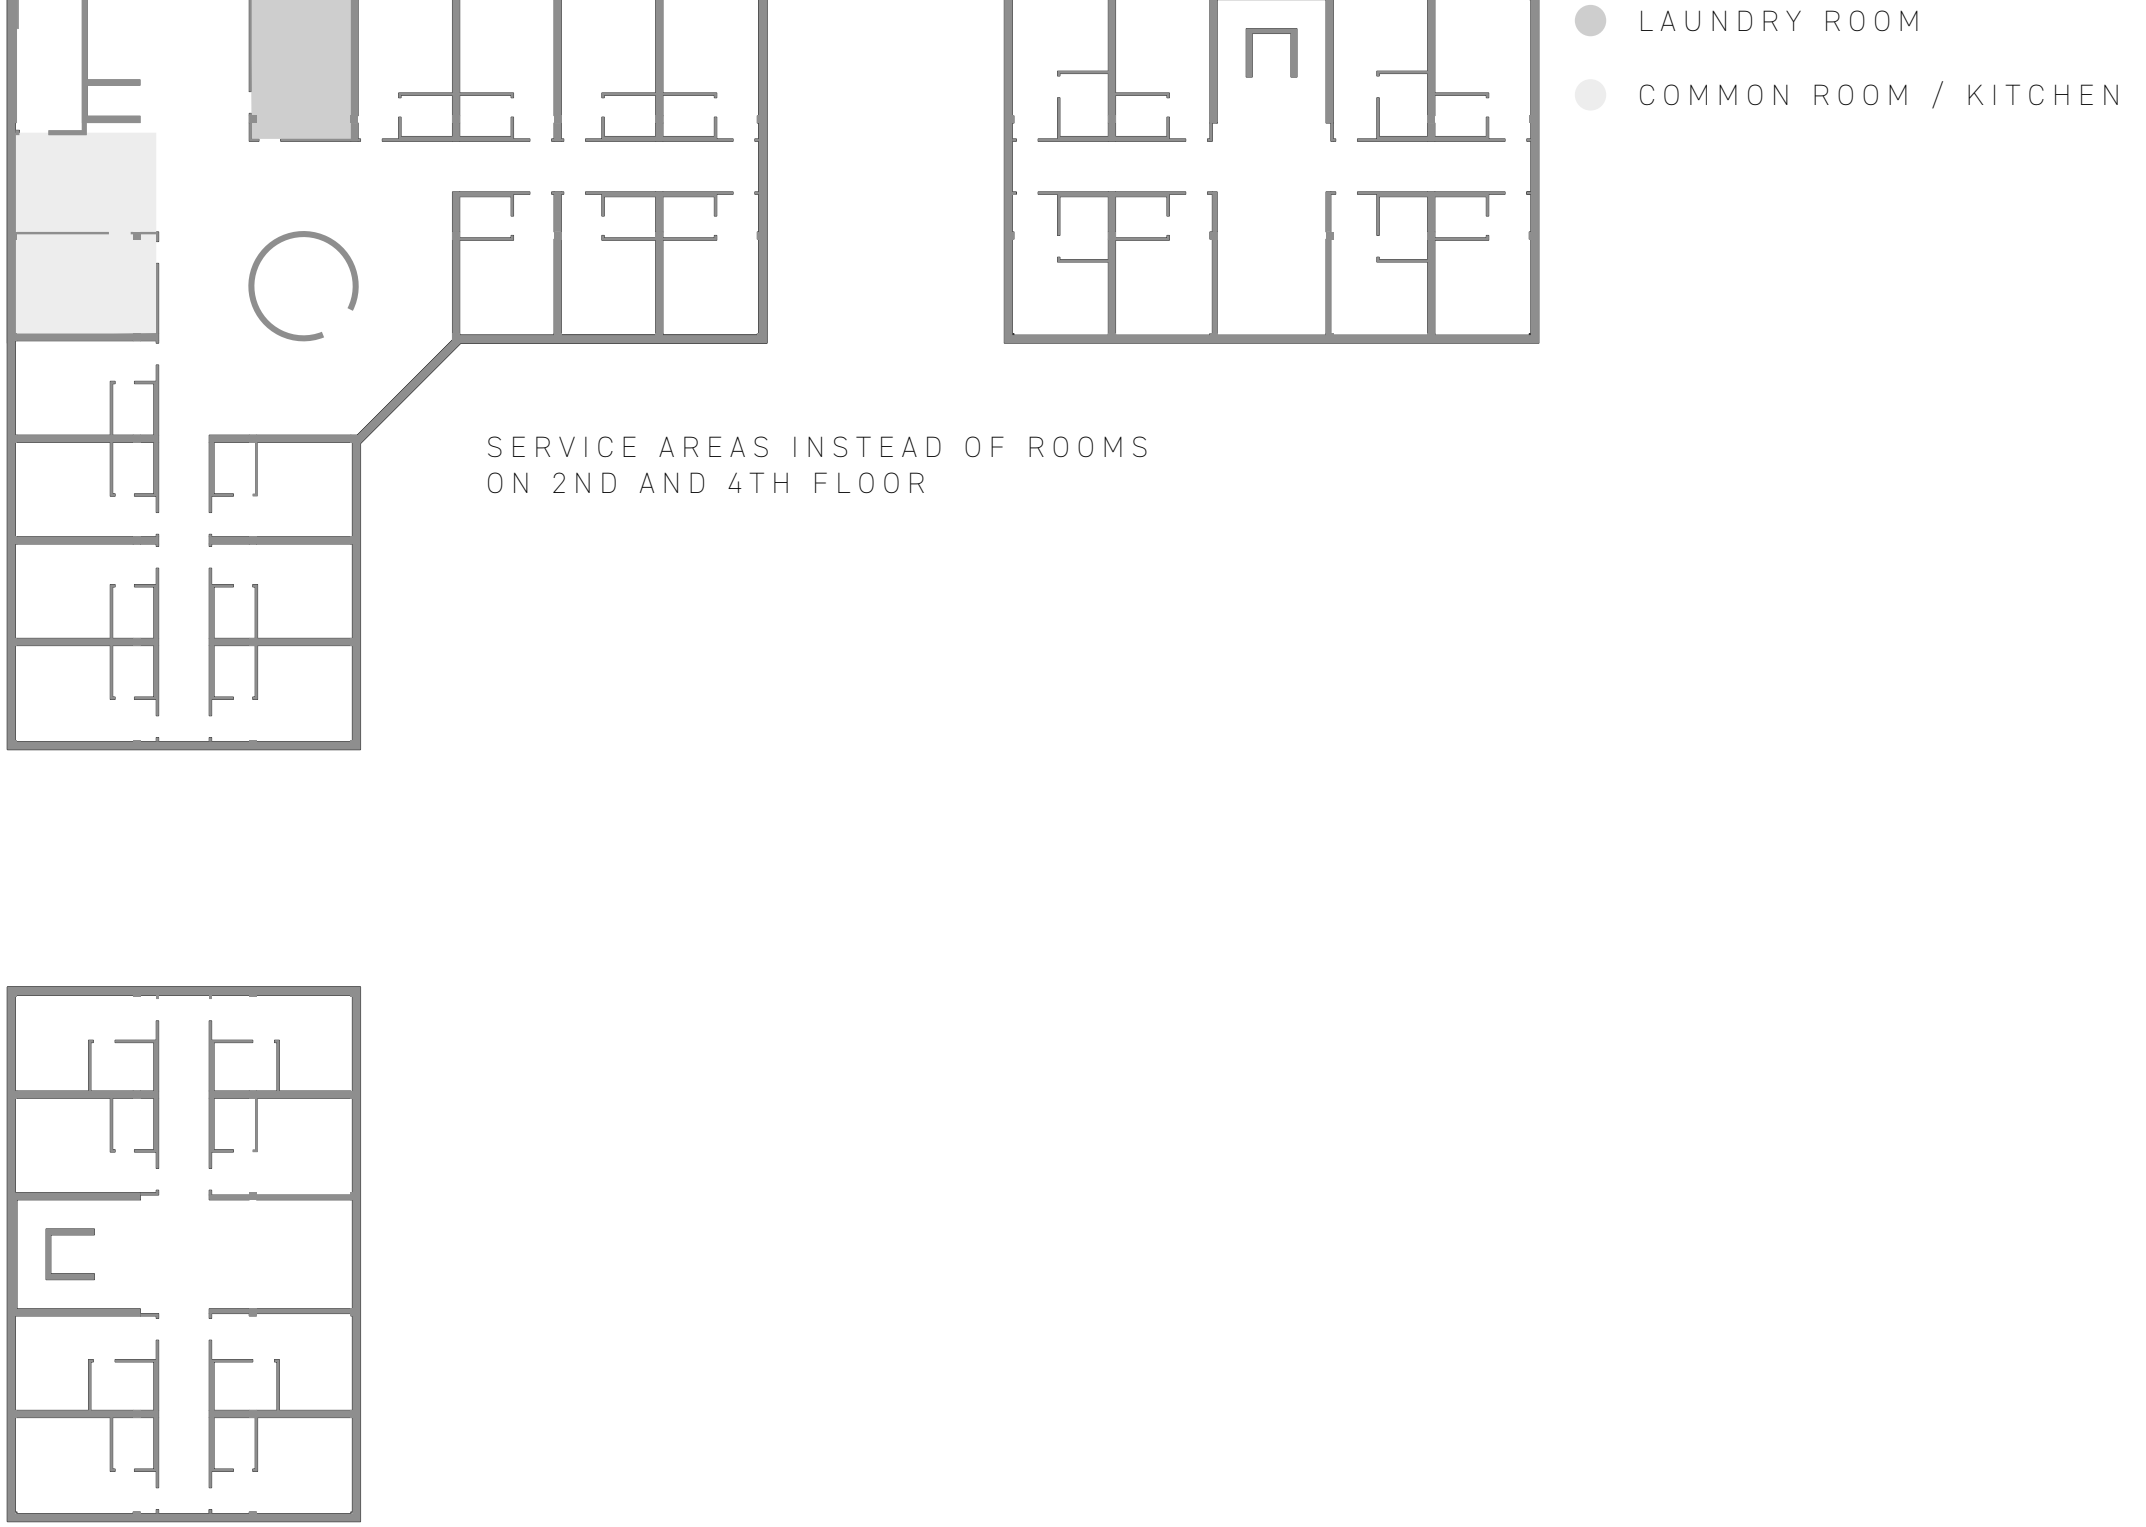

SERVICE BUILDING

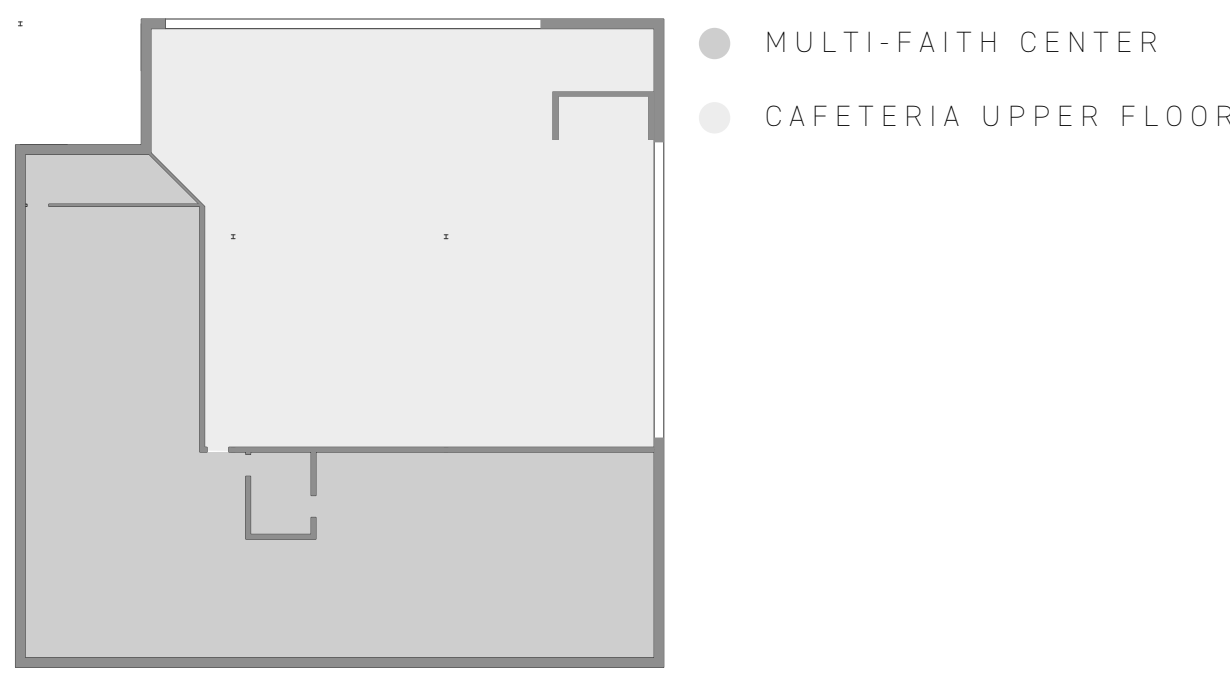

ROOF COVERAGE PLAN 1:100

