
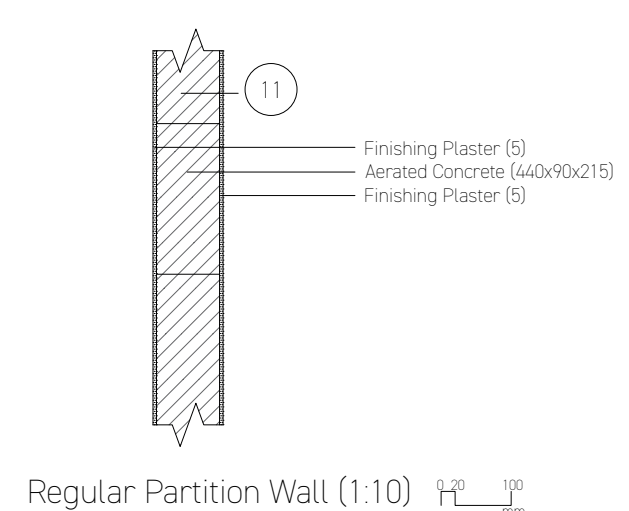
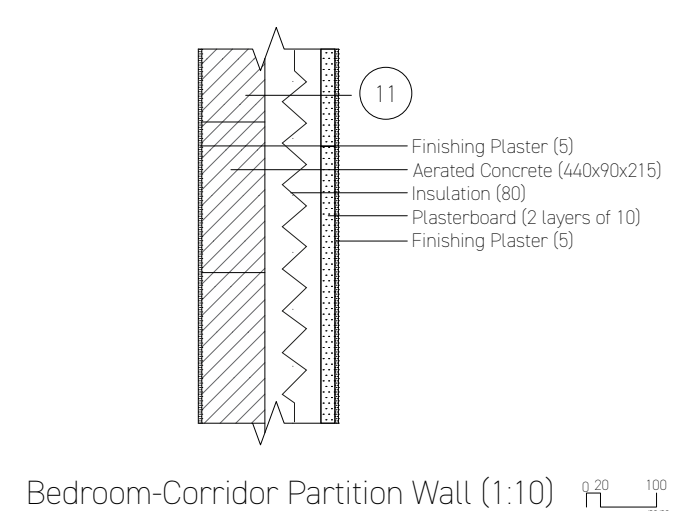
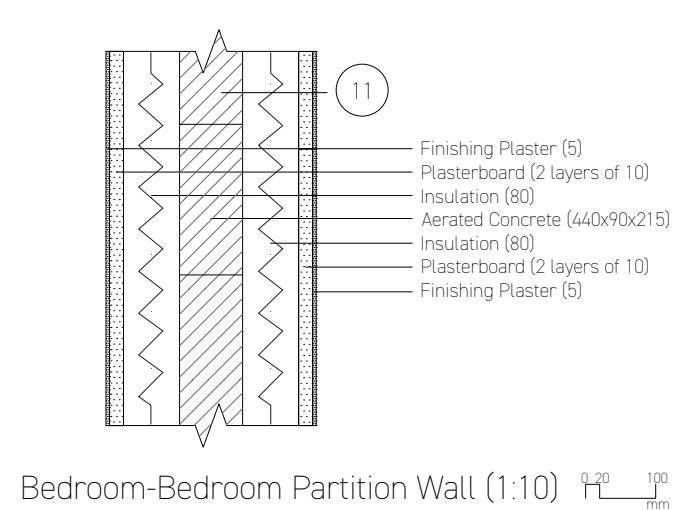
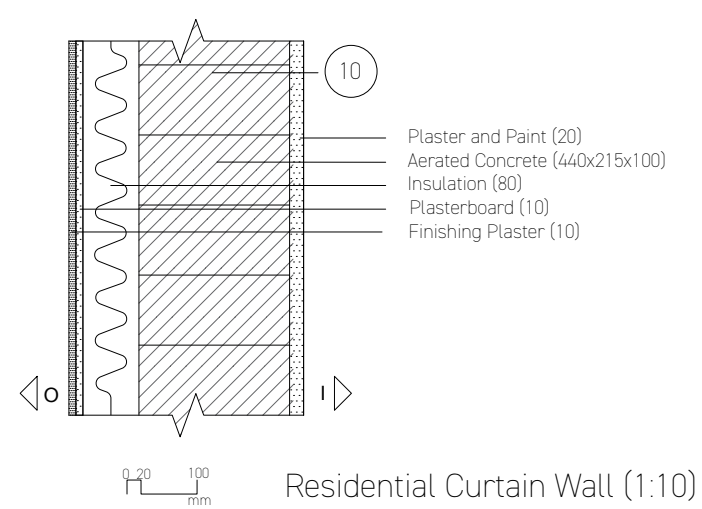
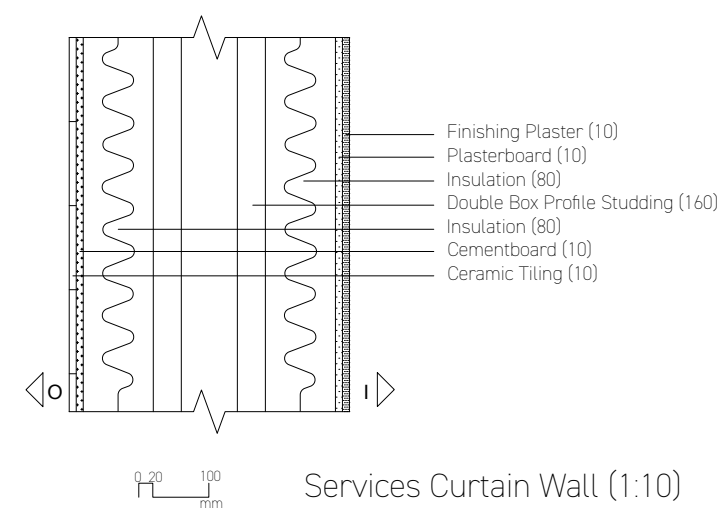
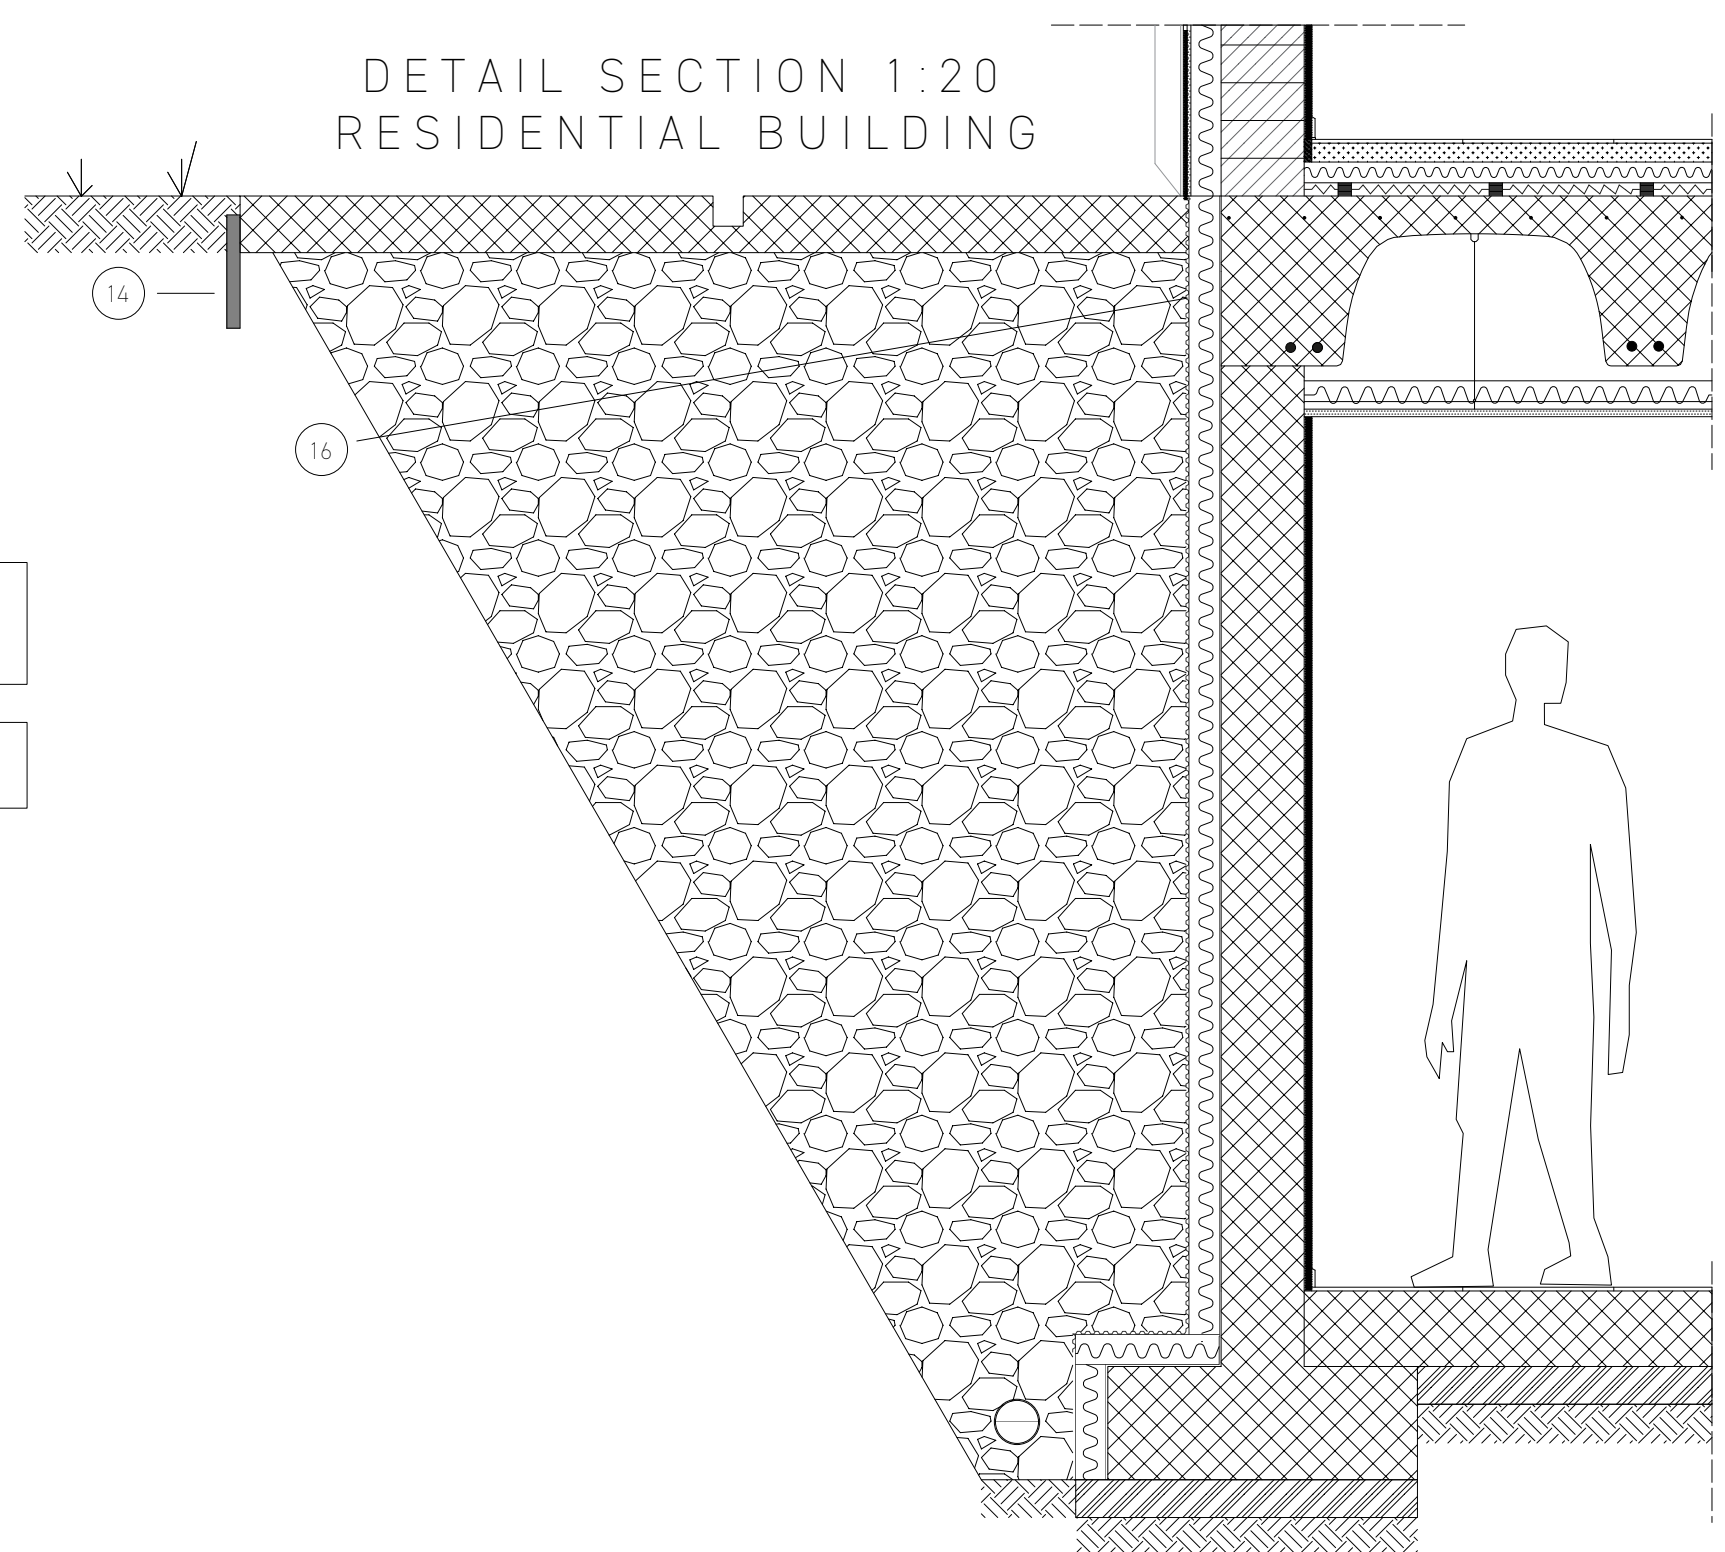
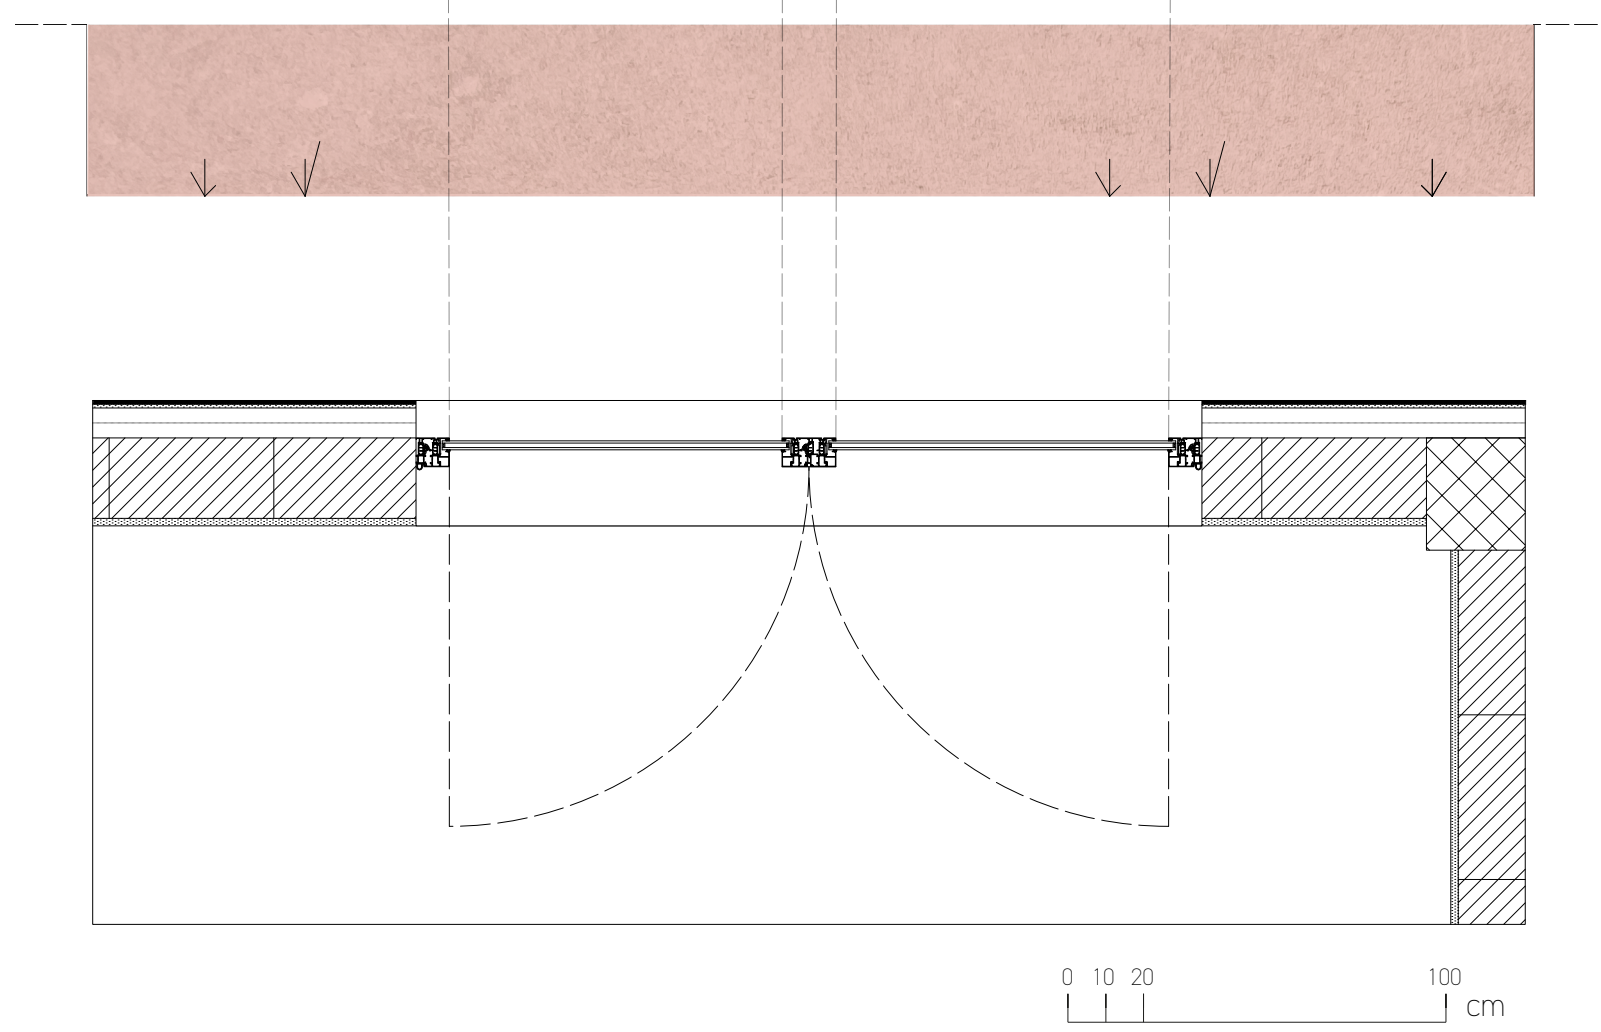
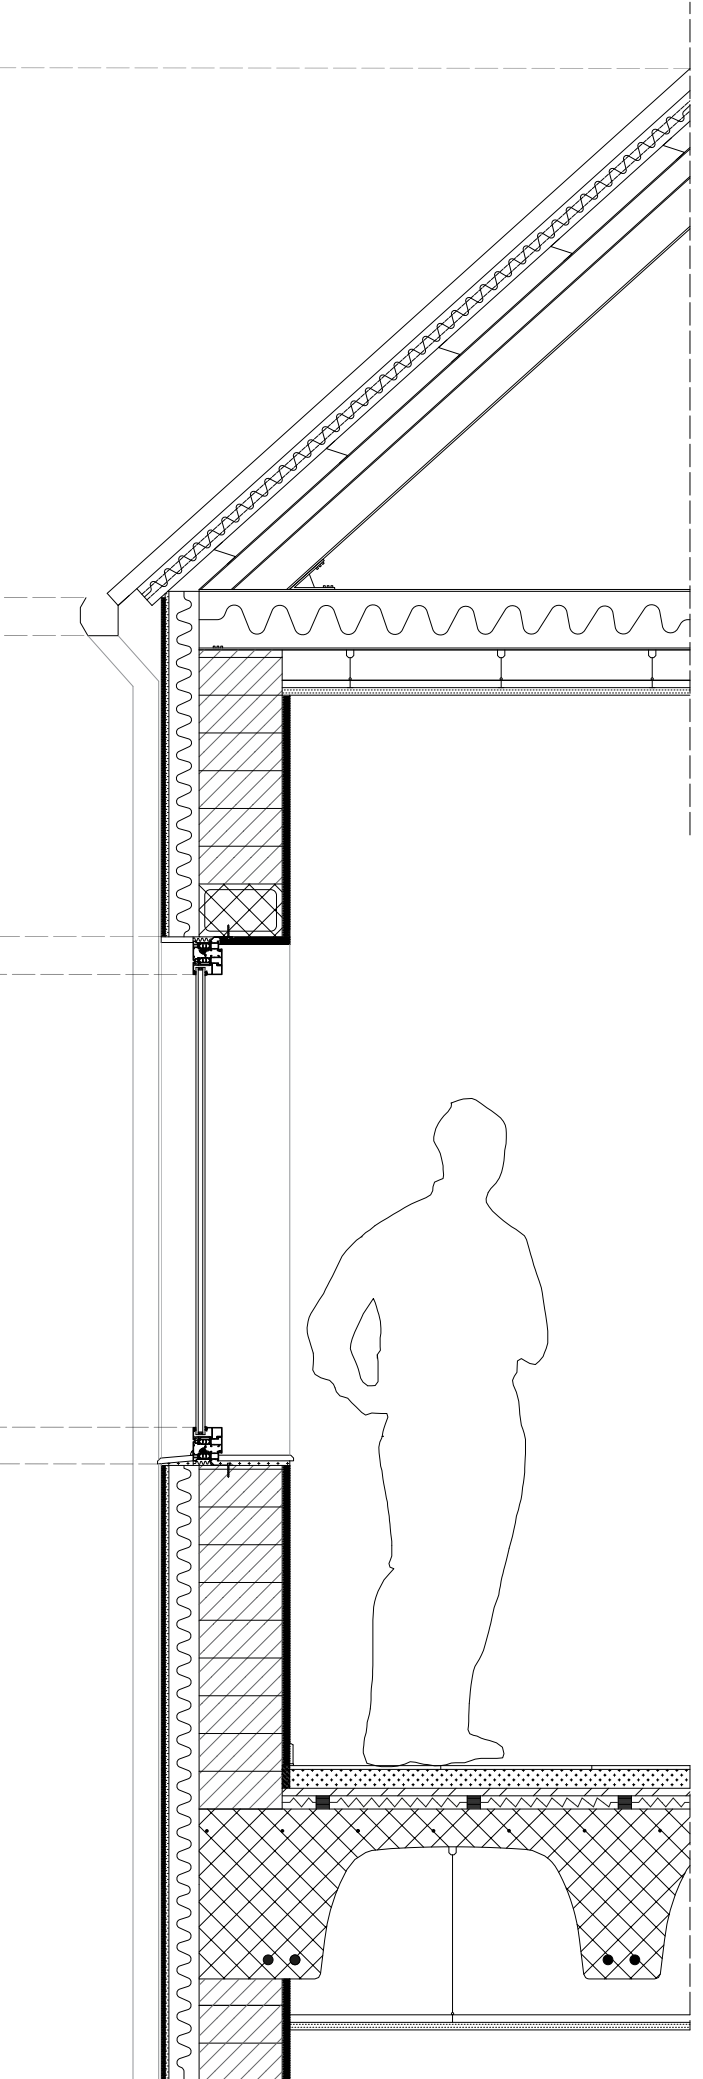


ELEVATION 1:50 - RESIDENTIAL BUILDING

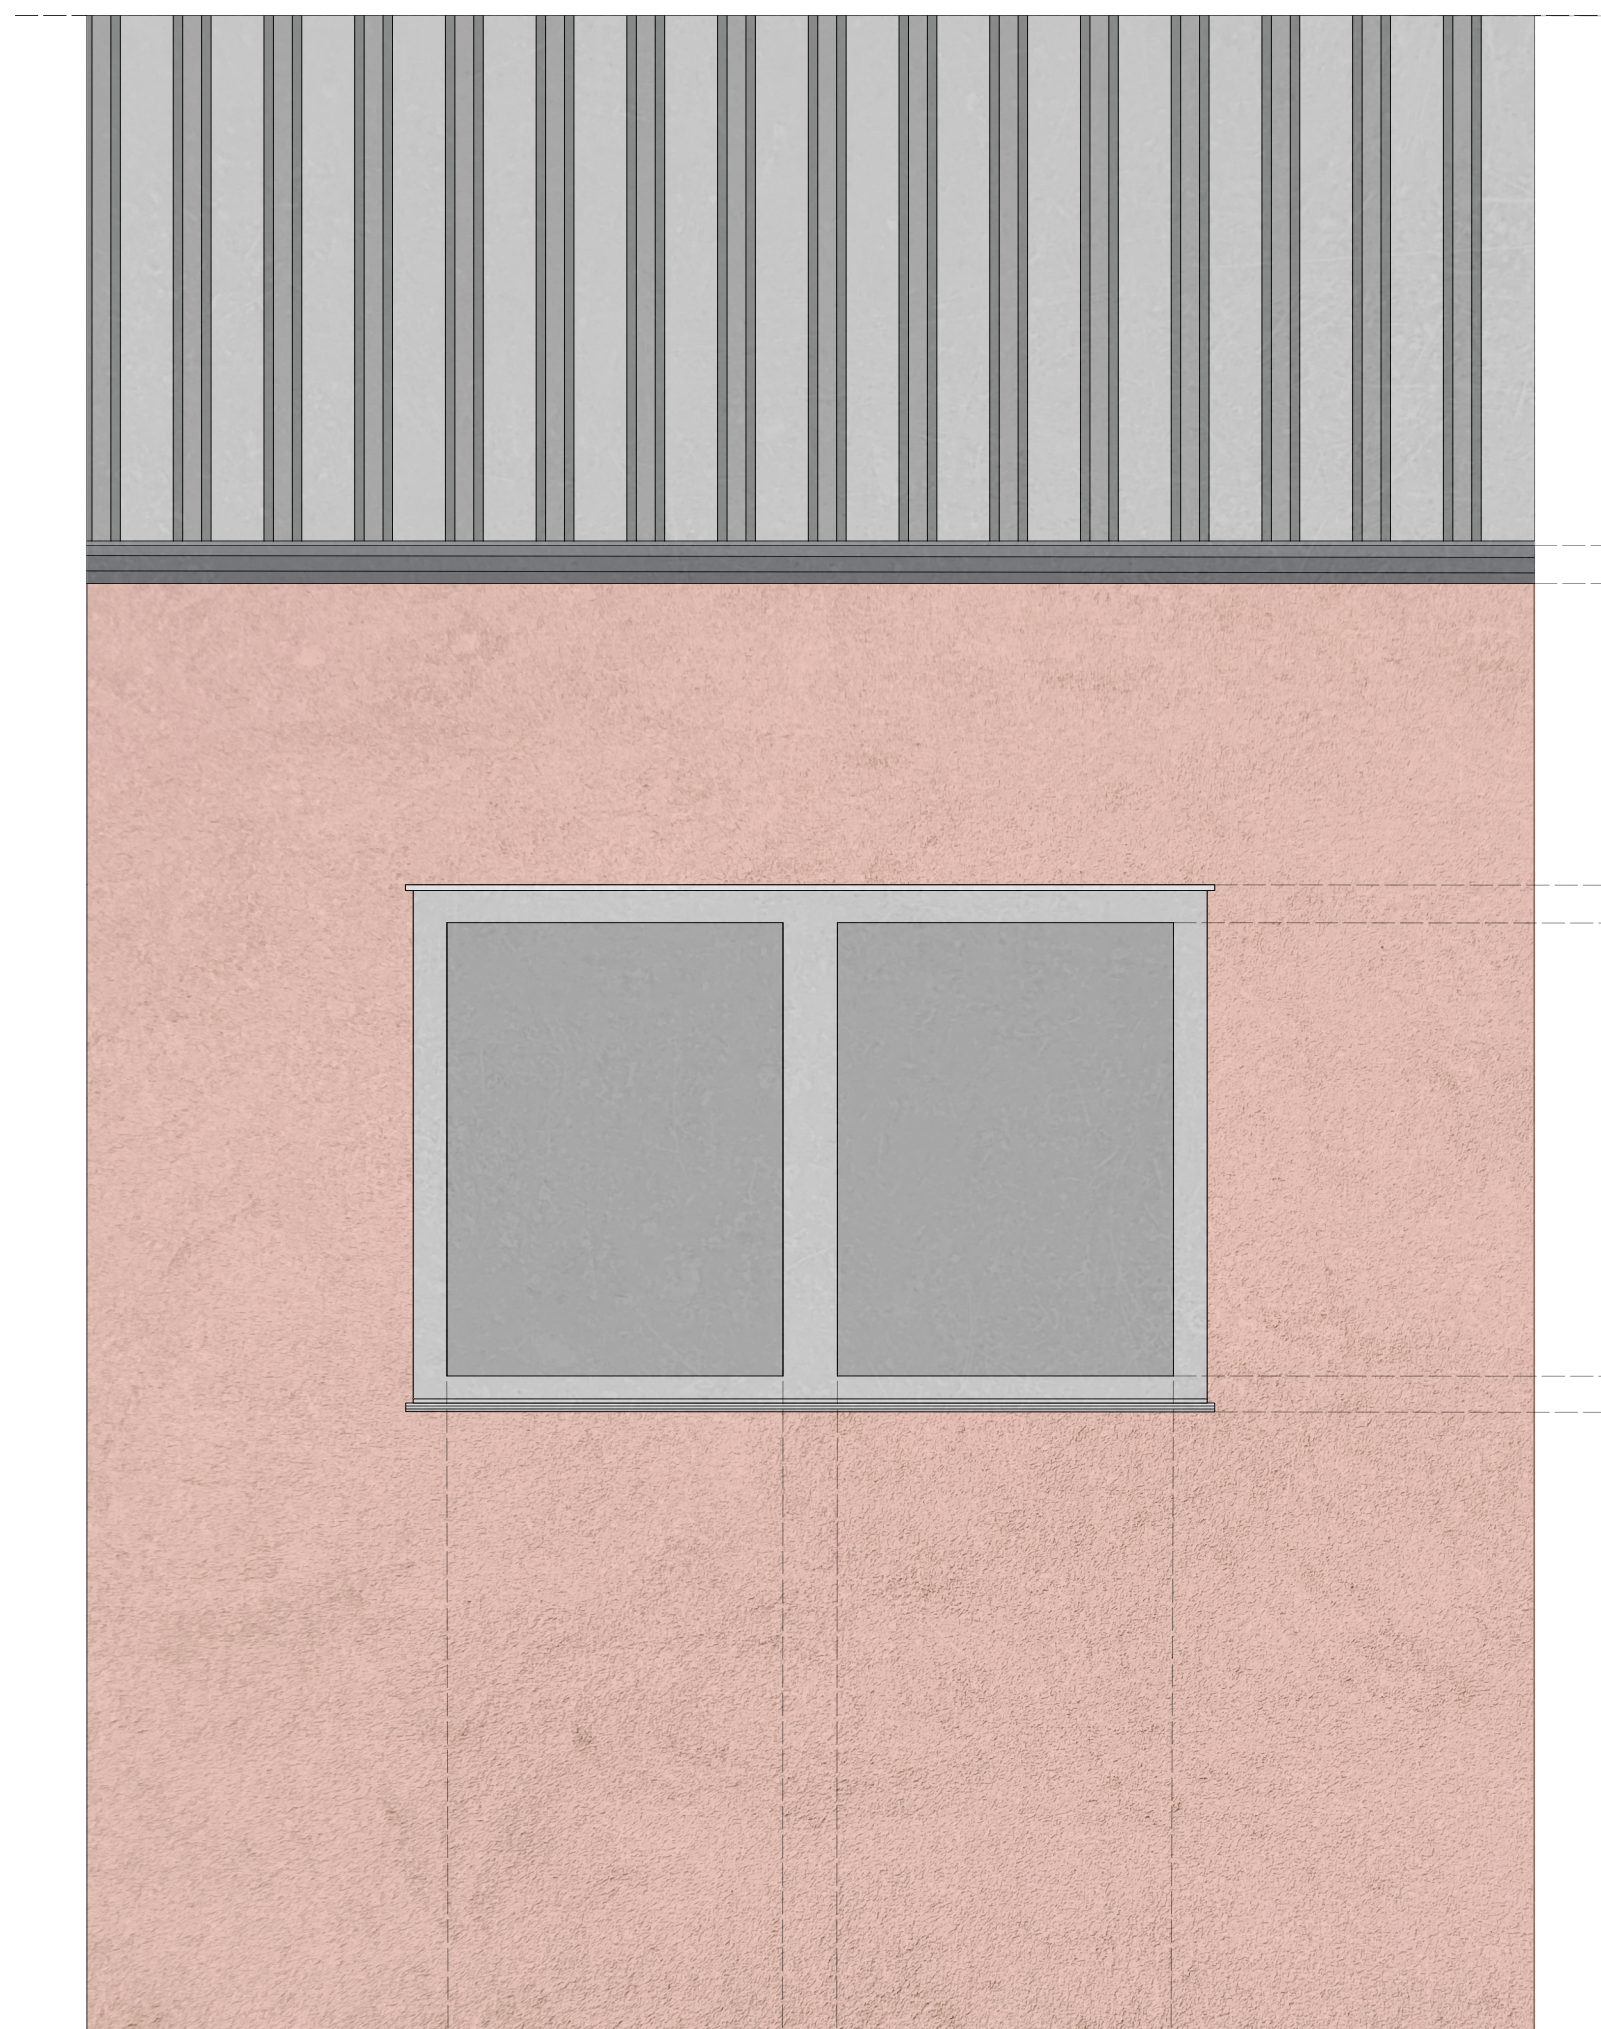

LEGEND			
①-14	Technical Sheet Number		
	Acoustical Isolator Support		Dimple Mat
	Finishing Plaster		Aerated Concrete
	Plasterboard		Reinforced Concrete
	Thermal Insulation		Screed
	Gravel		Acoustical Separation Board
	Undisturbed Soil		Acoustical Insulation
	Grade Concrete		Plywood