


GROUND LEVEL 1:200

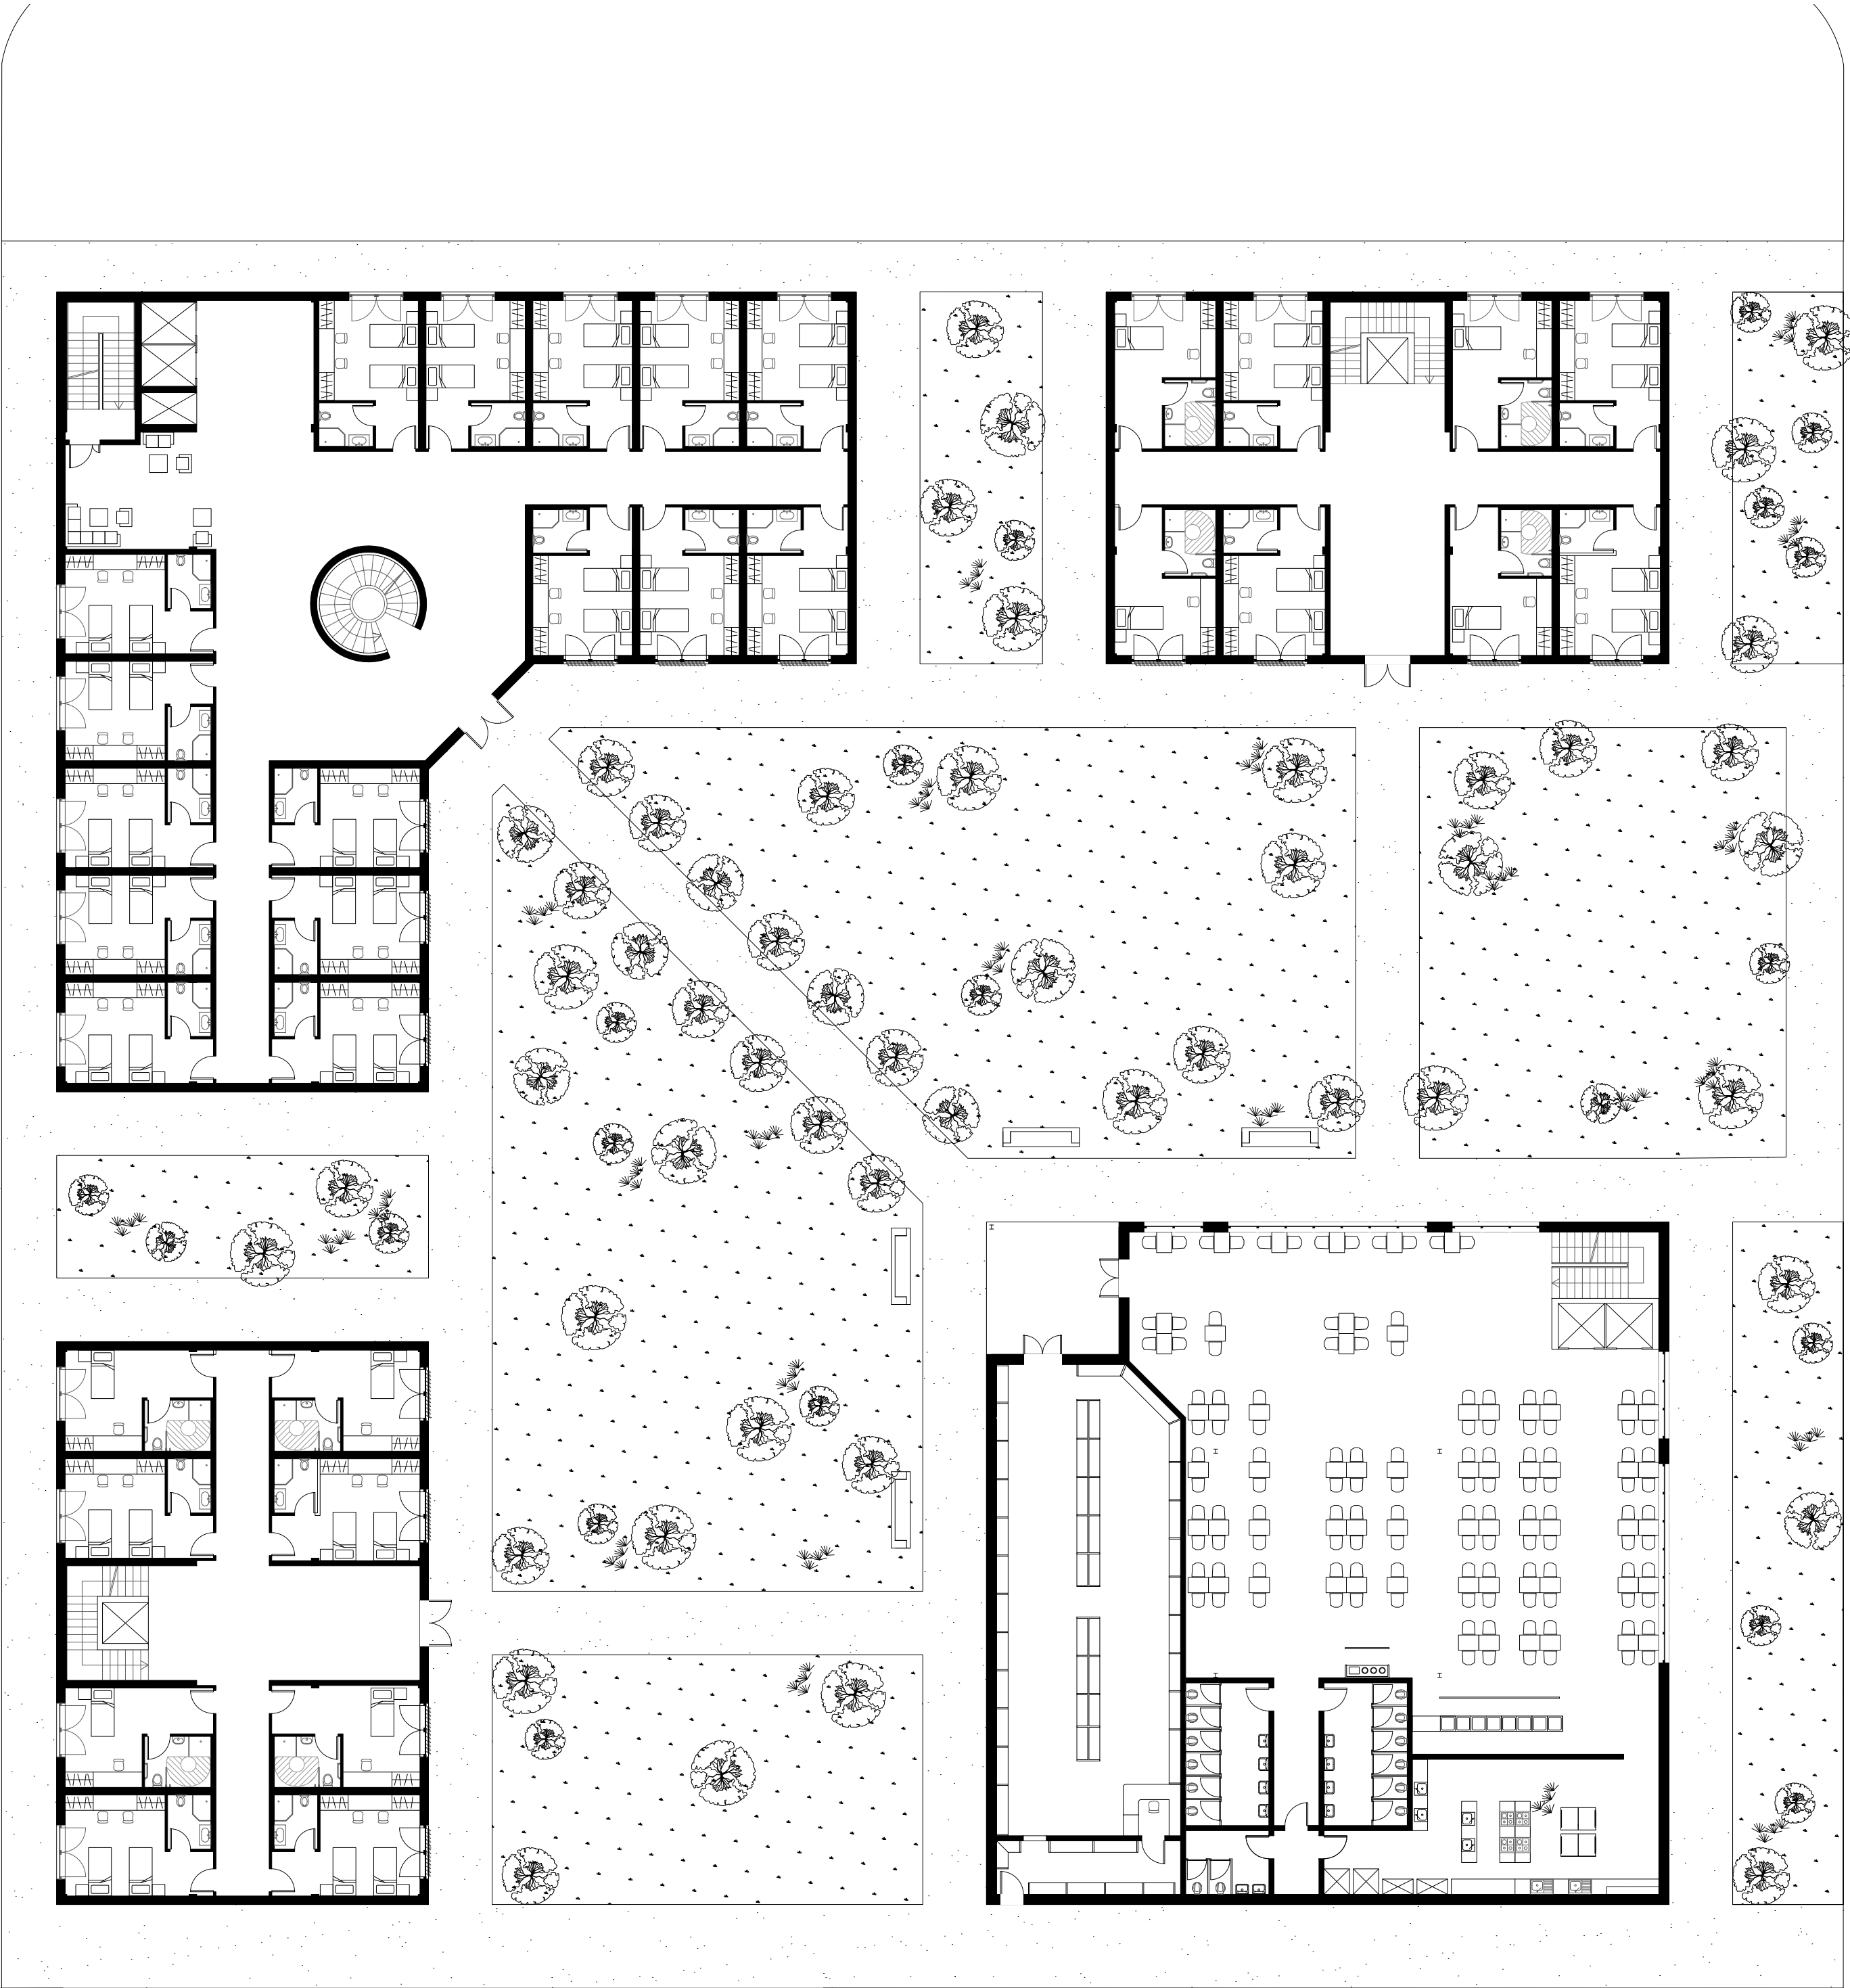

GROSS FLOOR  
AREA CALCULATIONS

LOT

- Project Area :  
4875 m2
- Residential Building Area :  
1395 m2
- Public Building Area :  
700 m2
- Green Area :  
1510 m2

RESIDENTIAL GROUND FLOOR

- Total:  
1160 m2
- Residential:  
720 m2
- Circulation:  
440 m2

RESIDENTIAL TYPE FLOOR

- Total:  
1160 m2
- Residential:  
655 m2
- Service Areas:  
75 m2
- Circulation:  
425 m2

SERVICE BUILDING

- Grocery Store (First Floor) :  
148 m2
- Cateteria (Both Floors):  
832 m2
- Multi-Faith Center (Upper Floor):  
307 m2

