


DIMENSIONS PLAN 1:50

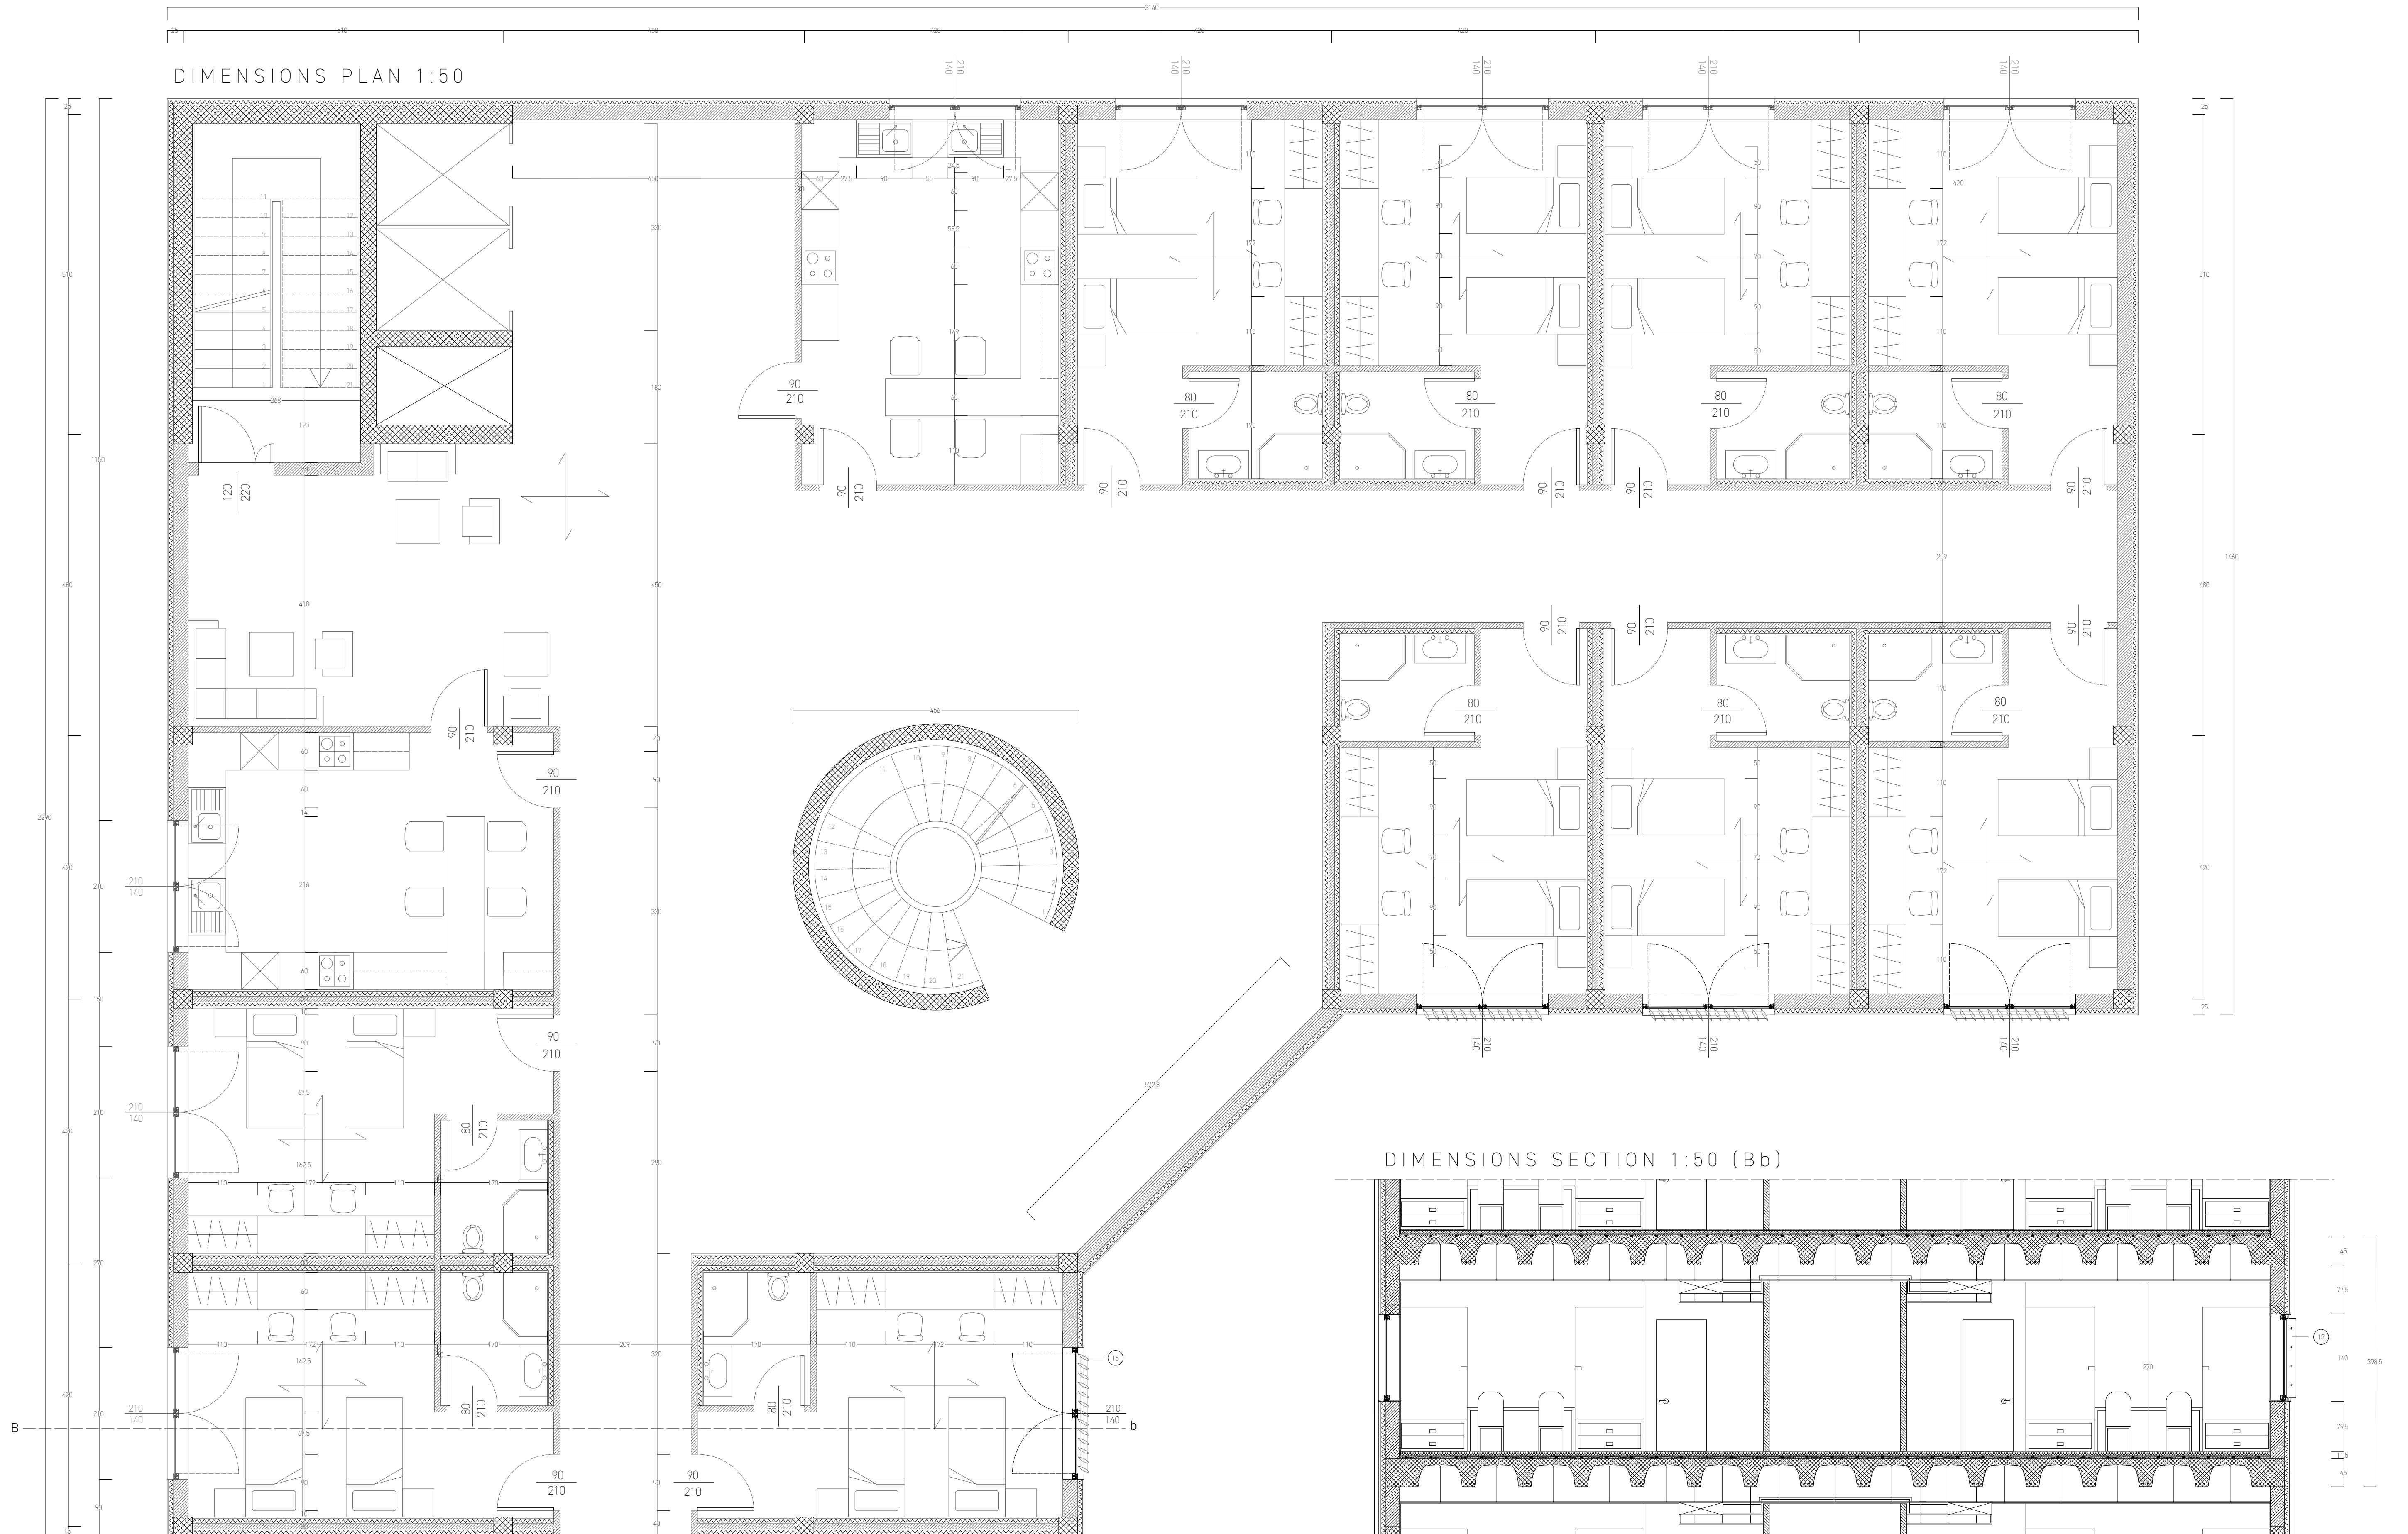

DIMENSIONS SECTION 1:50 (Bb)

LOCATION

LEGEND

Acoustical Insulation	Screed	Aerated Concrete	Plywood
Thermal Insulation	Acoustical Separation Board	Reinforced Concrete	Acoustical Isolator Support