



# ELECTRICITY / VENTILATION PLAN 1:50

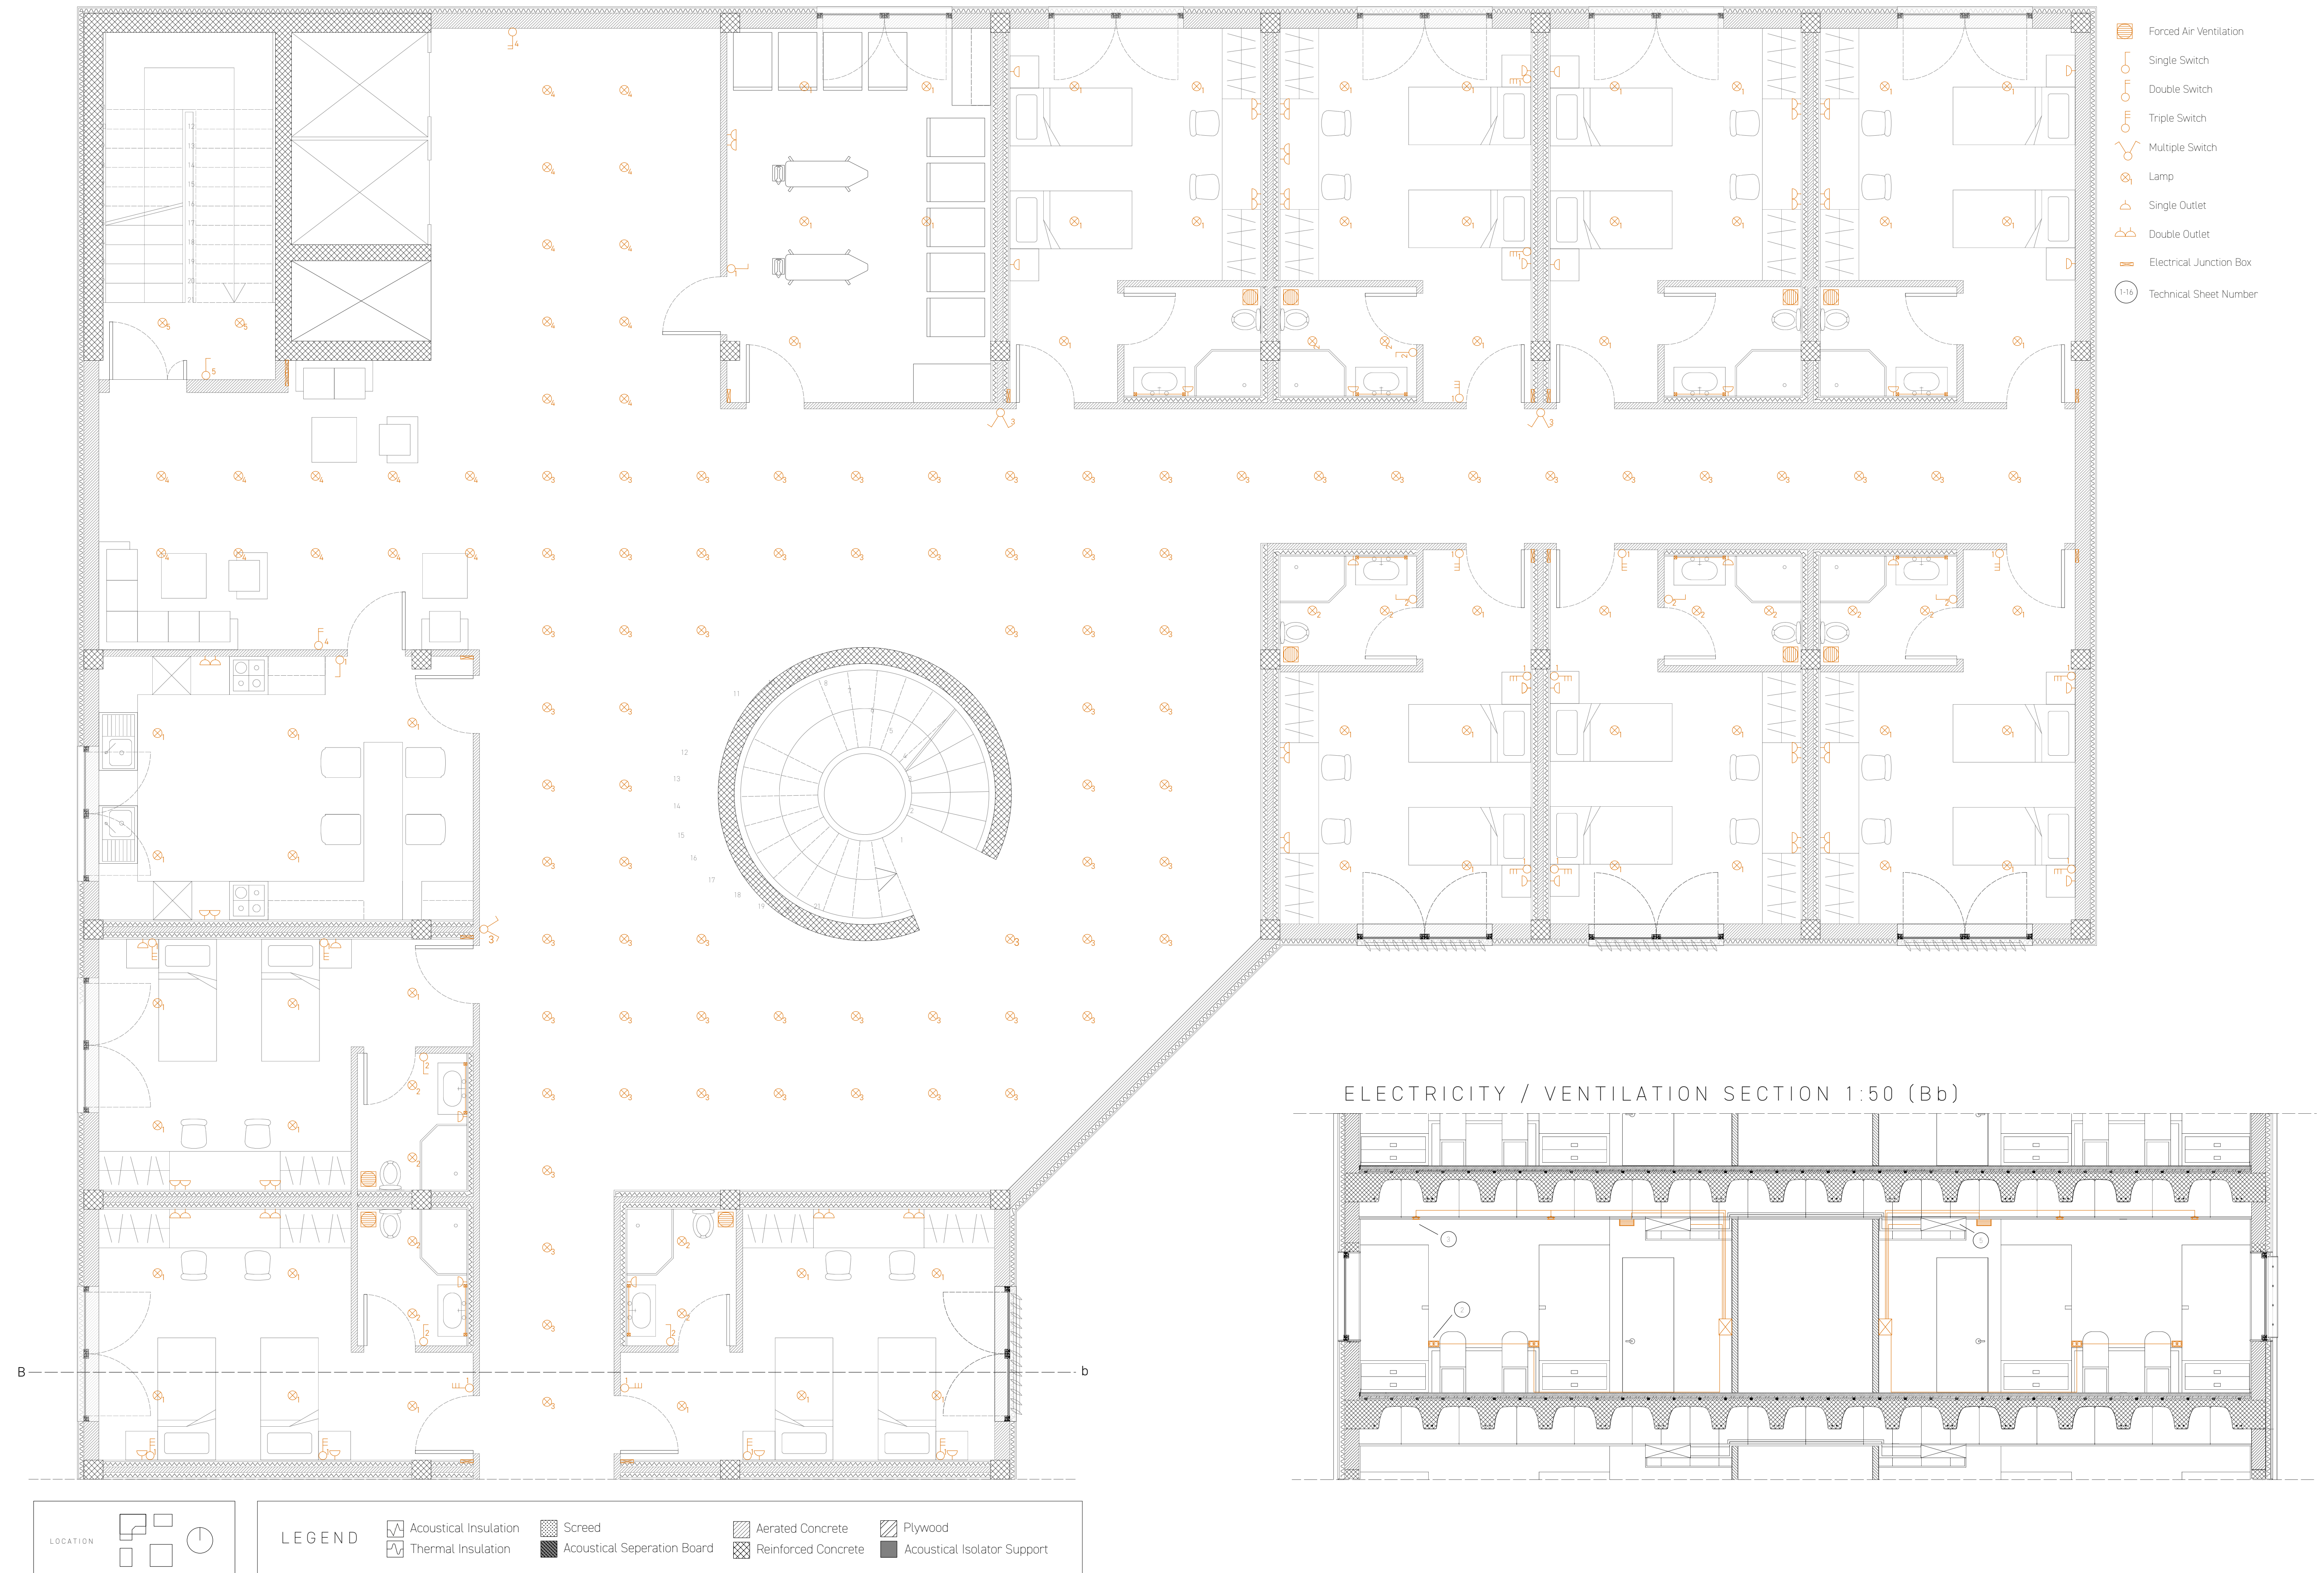



WATER DISTRIBUTION AND DRAINAGE PLAN 1:50

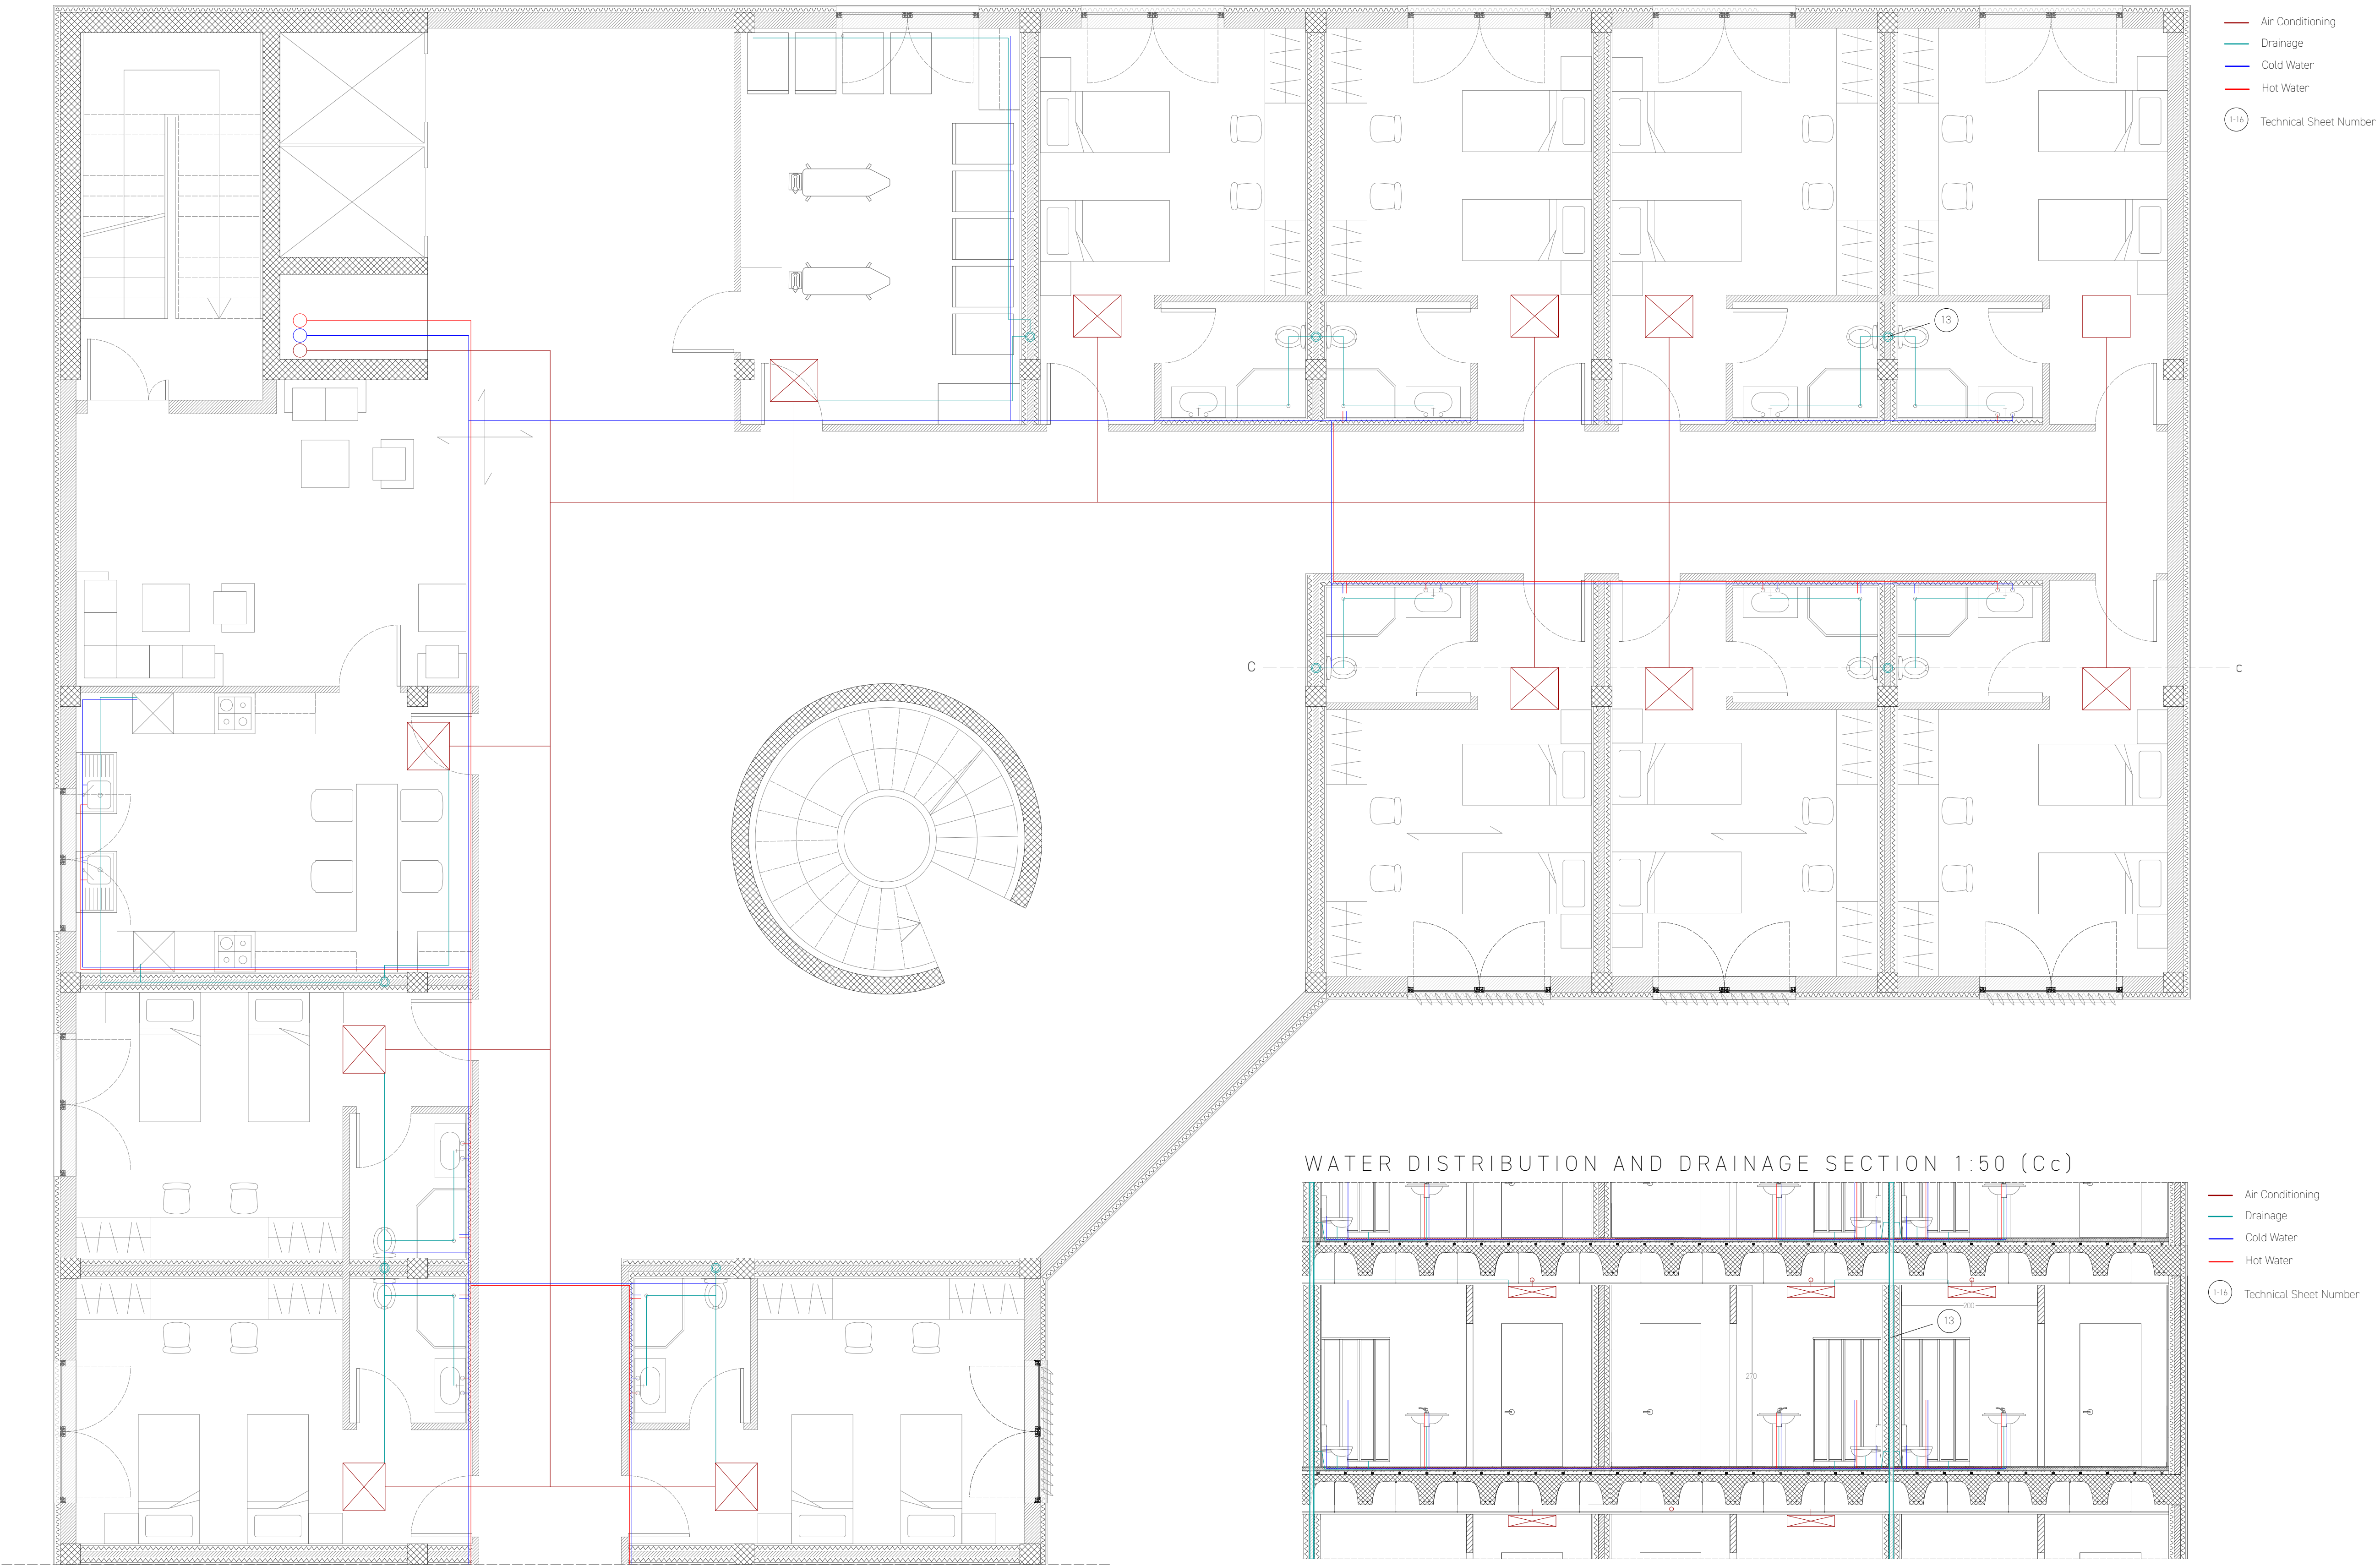

LOCATION

LEGEND

Acoustical Insulation	Screed	Aerated Concrete	Plywood
Thermal Insulation	Acoustical Separation Board	Reinforced Concrete	Acoustical Isolator Support



POLITECNICO  
MILANO 1863

BUILDING TECHNOLOGY STUDIO - ANDREA TARTAGLIA - SPRING 2022  
GROUP 9 - YONNA HOVRELL - EREN YAPRAK - MEHMET EGE

TYPE FLOOR PLAN 1:50